


Exhibit "A"

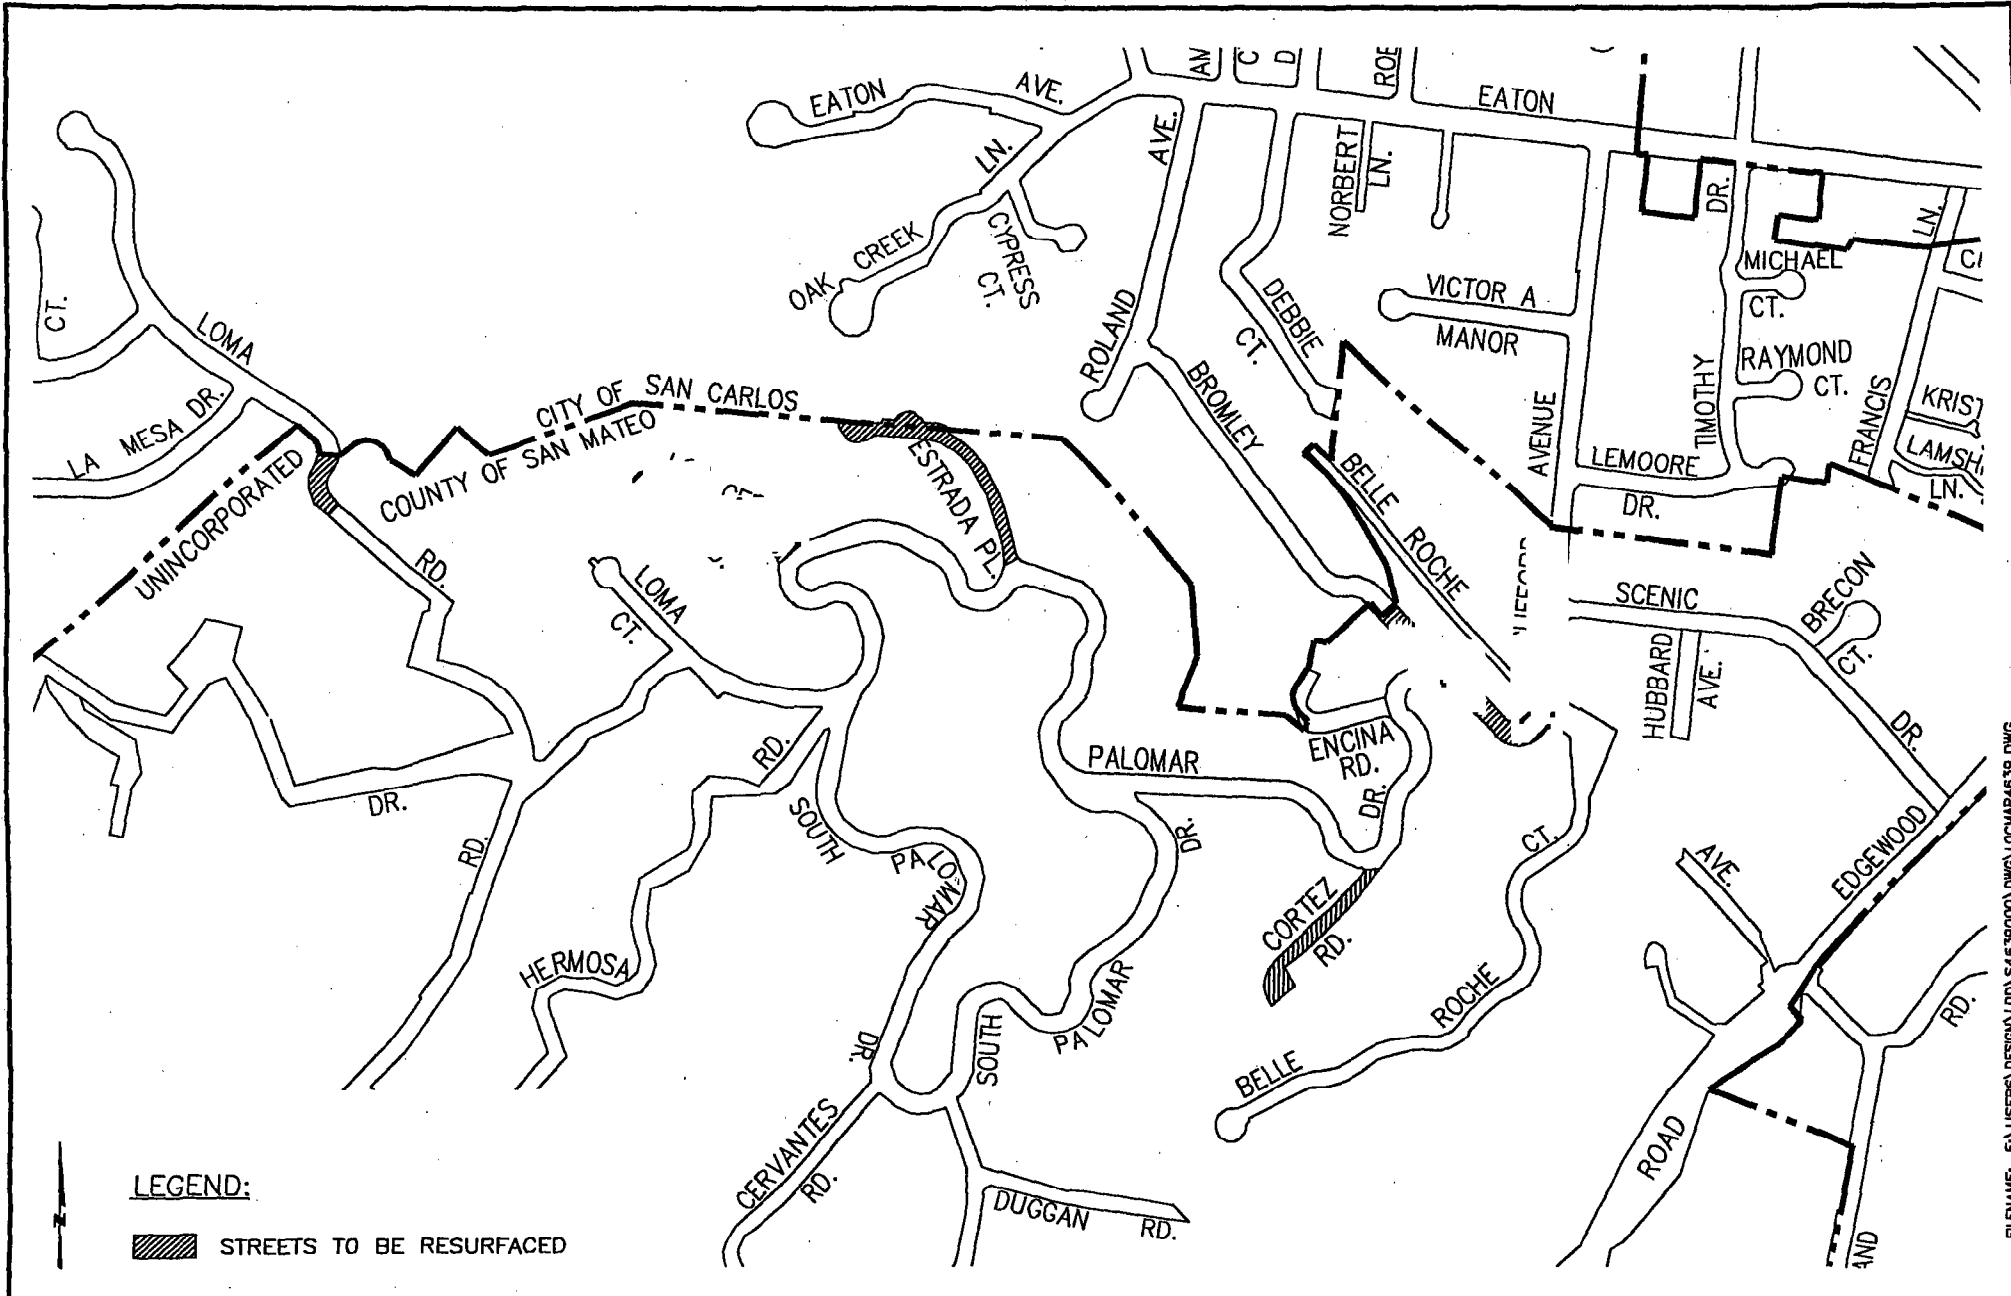

FILENAME: F:\USERS\DESIGN\DD\S4639\000\DWG\LOC\MAP4639.DWG



DESIGNED BY: JY
 CHECKED BY: AMS
 DRAWN BY: JY

**2002 PALOMAR PARK AREA RESURFACING PROJECT - CLIFFORD AVE,
 PALOMAR DR, BROMLEY DR, CORTEZ RD, ESTRADA PL, LOS CERROS RD, AND LOMA RD
 PROJECT LOCATION MAP**

SCALE: NONE
 DATE: 1/10/02
 FILE NO: S4639

NEIL R. CULLEN, DIRECTOR OF PUBLIC WORKS
 SAN MATEO COUNTY

555 COUNTY CENTER, 5TH FLOOR
 REDWOOD CITY, CALIFORNIA 94063-1665