

FILENAME: FAUSERS\DESIGN\205K\PROJ\AE4558\001\DWG\LOCANP.A.DWG




DESIGNED BY: RL
 CHECKED BY: RD
 DRAWN BY: RKL

**PESCADERO CREEK ROAD SLIDES REPAIR PROJECT
 IN LOMA MAR AREA OF SAN MATEO COUNTY
 VICINITY MAP
 EXHIBIT 'A'**

SCALE: NONE
 DATE: 7/1/01
 FILE NO: E4558

NEIL R. CULLEN, DIRECTOR OF PUBLIC WORKS
 SAN MATEO COUNTY

555 COUNTY CENTER, 5TH FLOOR
 REDWOOD CITY, CALIFORNIA 94063-1665

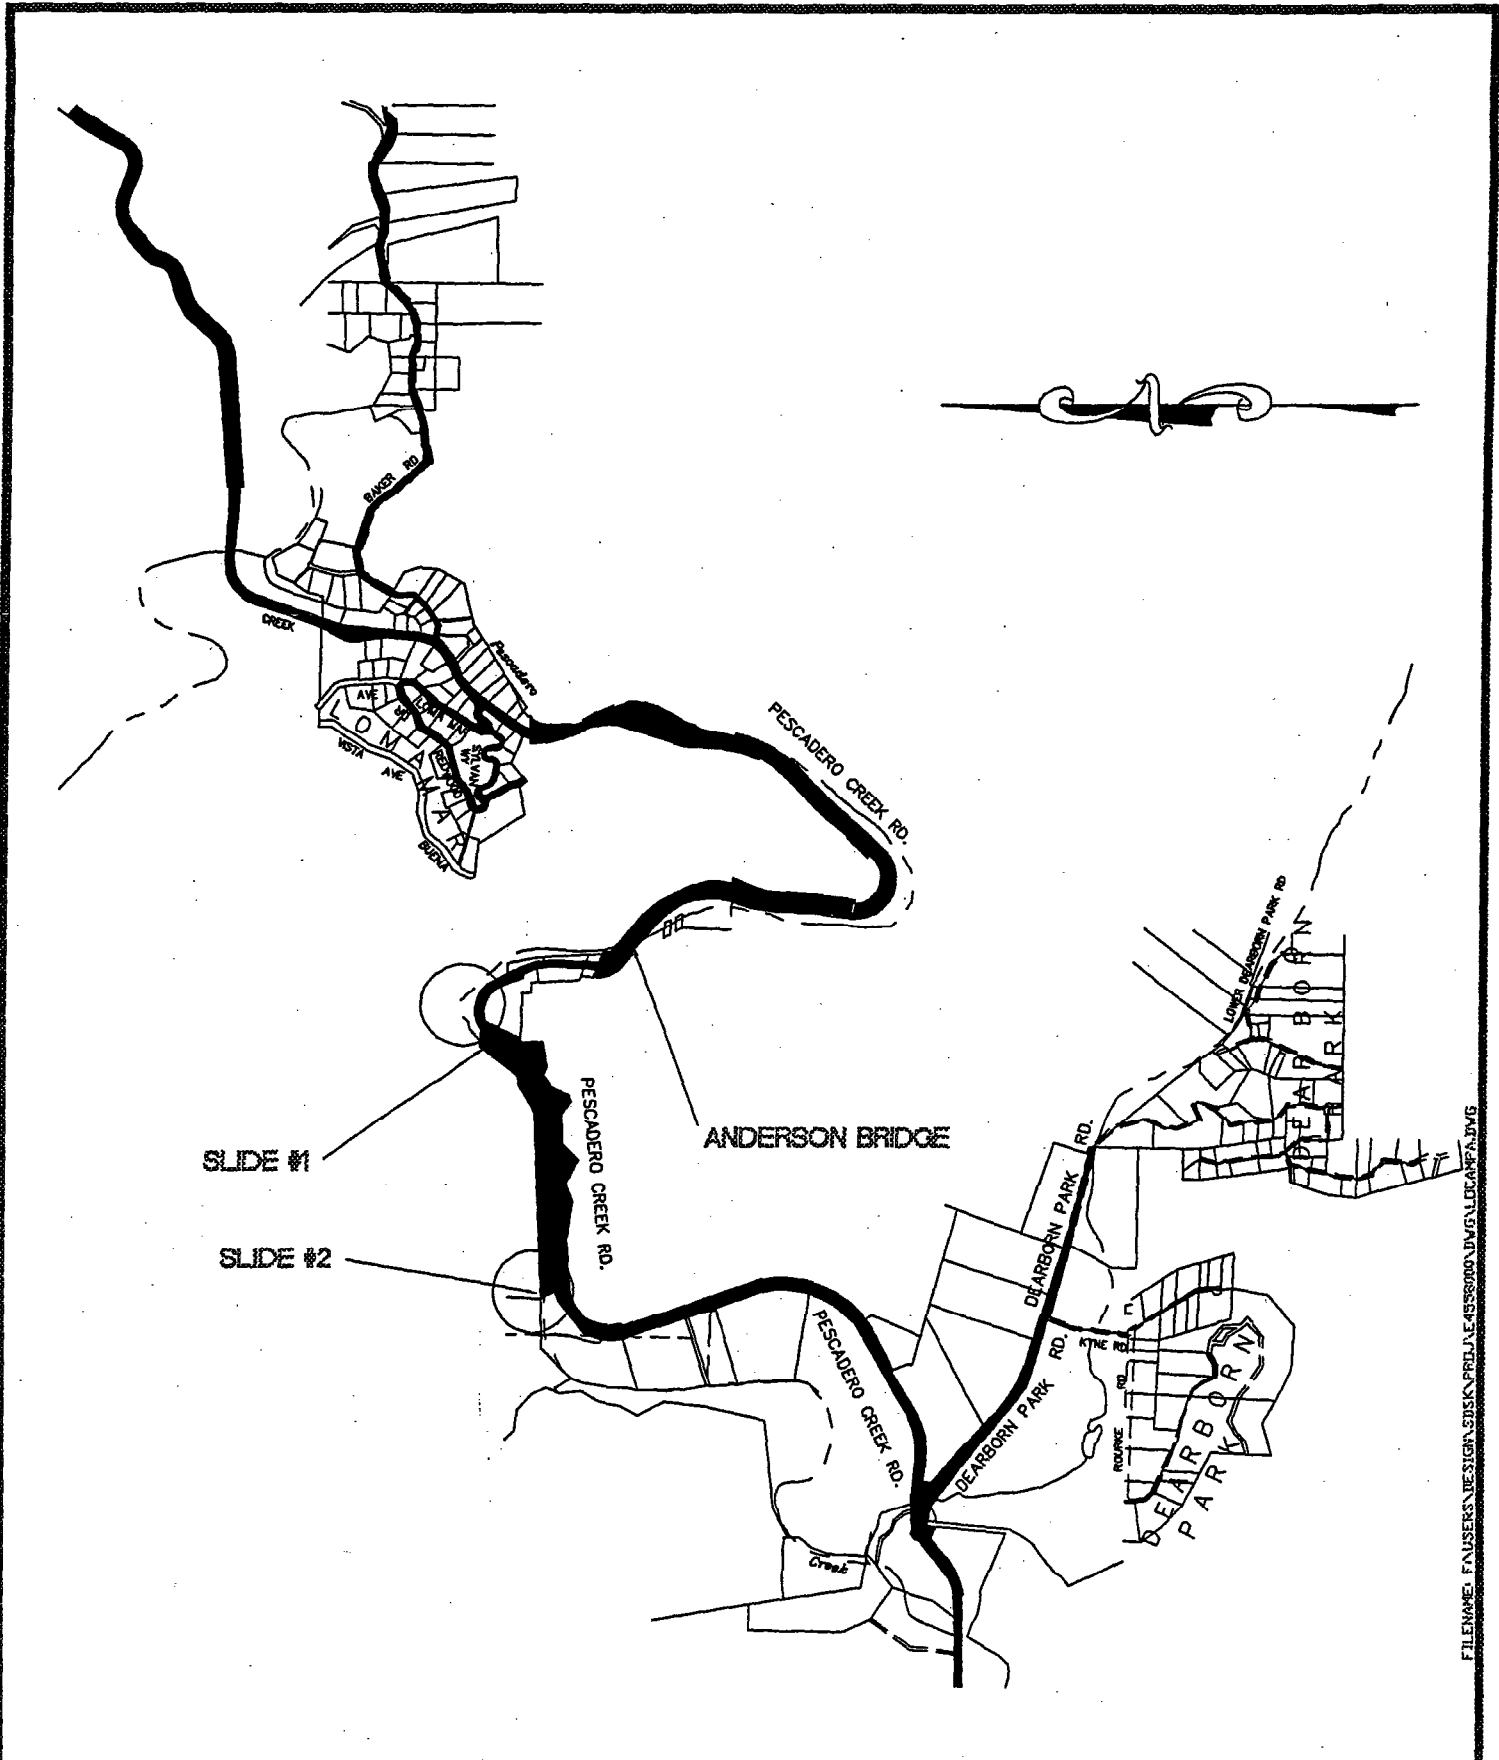

FILENAME: FAUSERS\DESIGN\GISK\PROJ\EA4558000\DWG\ALDCANPA.DWG



DESIGNED BY: RL
 CHECKED BY: RD
 DRAWN BY: RKL

PESCADERO CREEK ROAD SLIDES REPAIR PROJECT
 IN LOMA MAR AREA OF SAN MATEO COUNTY
LOCATION MAP
EXHIBIT 'A'

SCALE: NDNE
 DATE: 7/1/01
 FILE NO: E4558

NEIL R. CULLEN, DIRECTOR OF PUBLIC WORKS
 SAN MATEO COUNTY

555 COUNTY CENTER, 5TH FLOOR
 REDWOOD CITY, CALIFORNIA 94063-1665