


PROJECT LOCATION
 HARVARD AVENUE
 PRINCETON BY THE SEA
 EL GRANADA

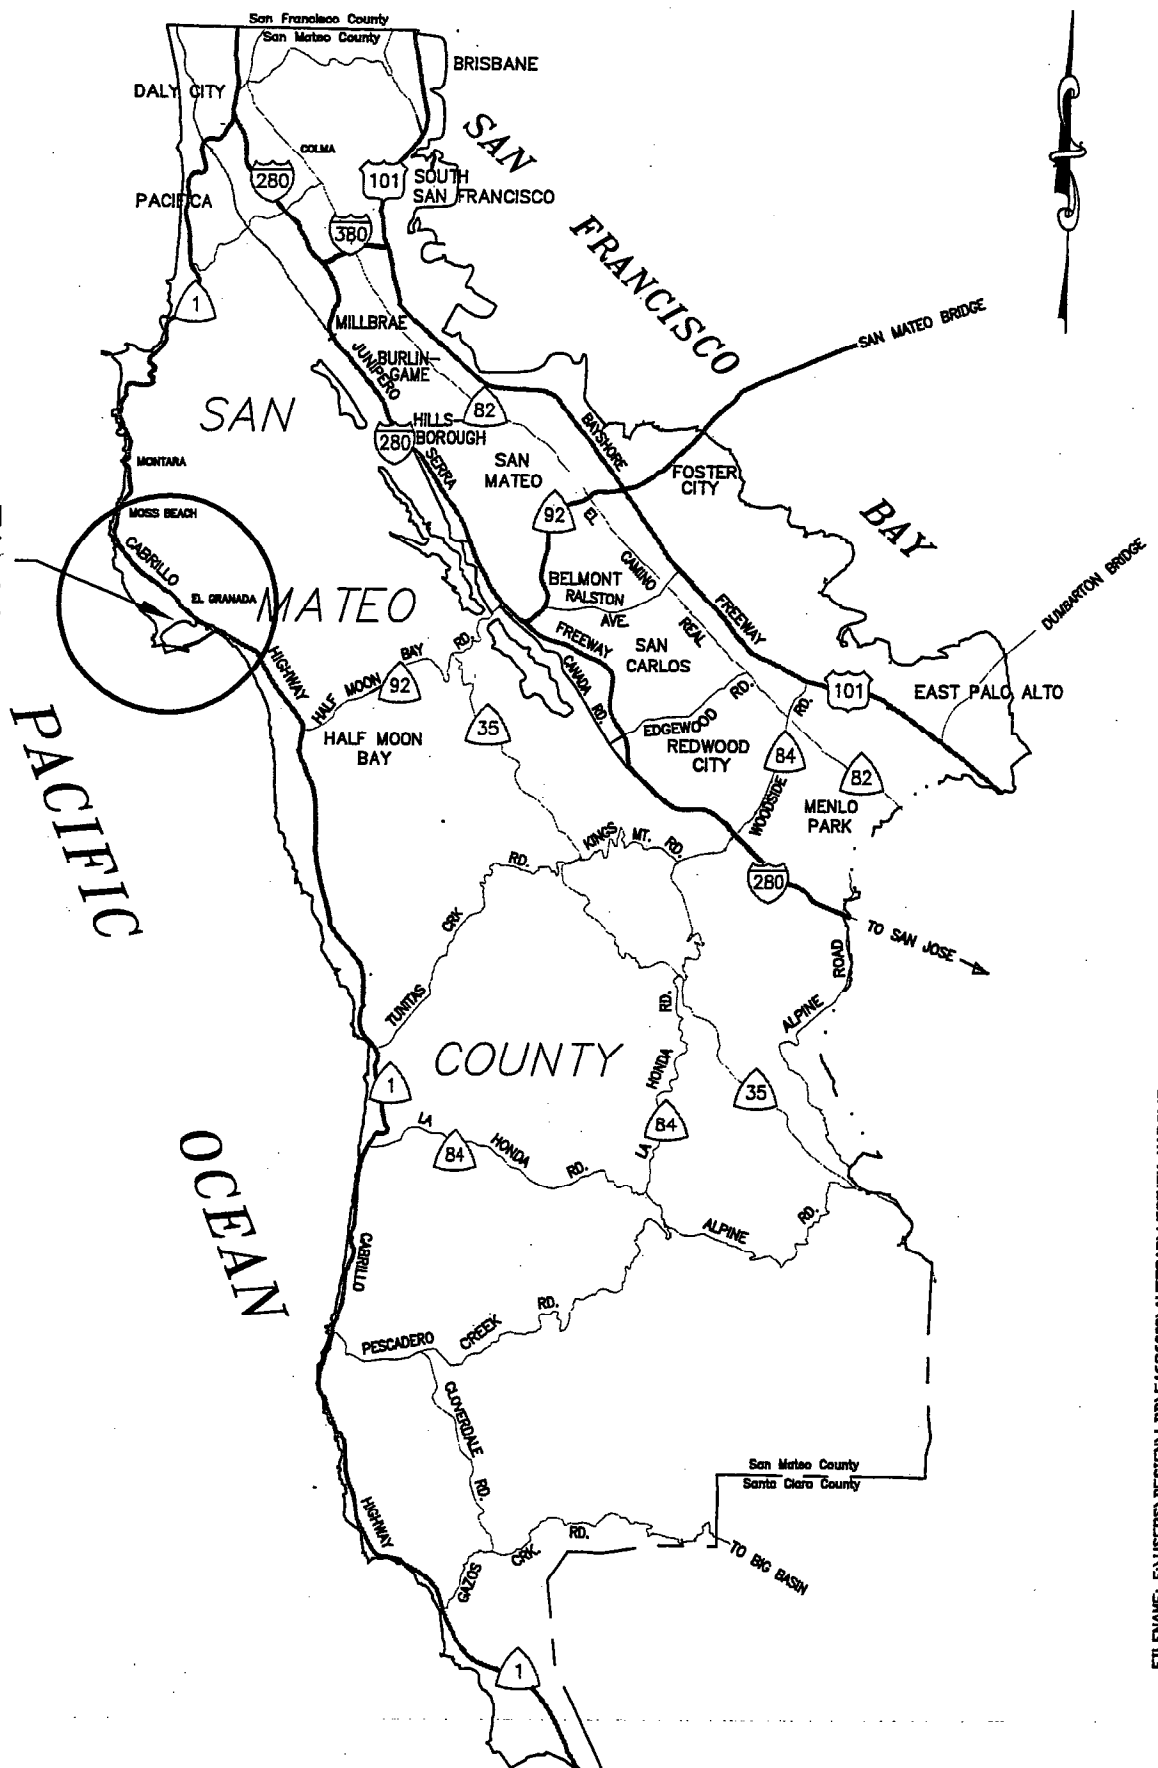

FILENAME: FAUSERS\DESIGNAL\DIV\4626\000\AUTOCAD\VICINITY MAP.DWG


DESIGNED BY: JSS
 CHECKED BY: JAL
 DRAWN BY: JSS

RESURFACING AND CONSTRUCTION OF VALLEY GUTTERS
 HARVARD AVENUE, PRINCETON BY THE SEA, EL GRANADA
 VICINITY MAP

SCALE: 2 - 1
 DATE: 07-20-2001
 FILE NO: 1/4626

NEIL R. CULLEN, DIRECTOR OF PUBLIC WORKS
 SAN MATEO COUNTY

555 COUNTY CENTER, 5TH FLOOR
 REDWOOD CITY, CALIFORNIA 94063-1665

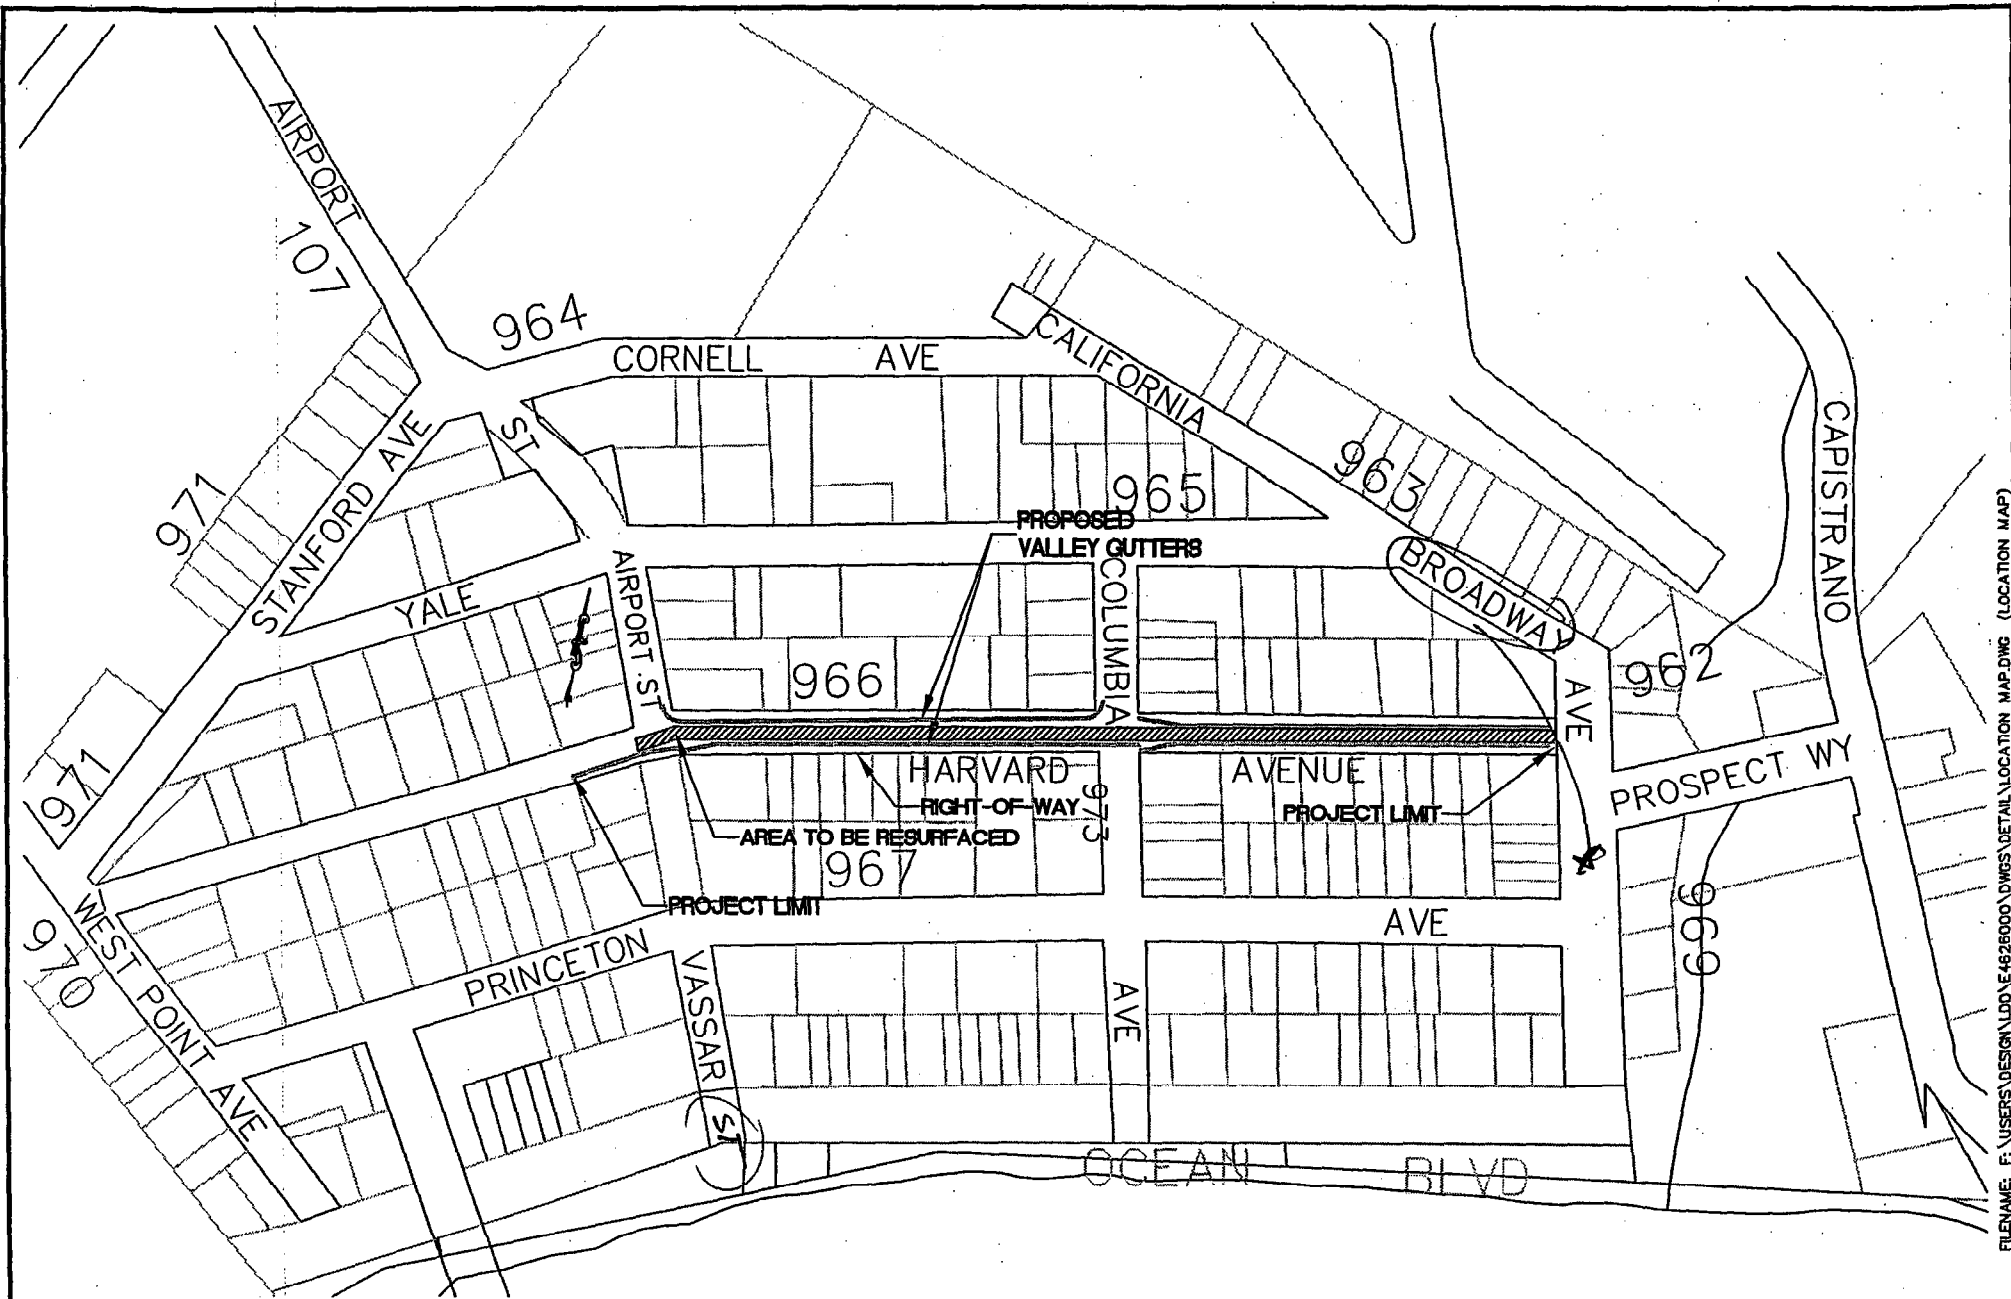

FILENAME: F:\USERS\DESIGN\DD01\4826000\DWGS\DETAIL\LOCATION MAP.DWG (LOCATION MAP)



DESIGNED BY: JSS
 CHECKED BY: JAL
 DRAWN BY: JSS

RESURFACING AND CONSTRUCTION OF VALLEY GUTTERS
 HARVARD AVENUE, COUNTY ROAD NO. 966, PRINCETON BY THE SEA, EL GRANADA
LOCATION MAP

SCALE: 1 = 250
 DATE: 01-03-2002
 FILE NO: 1/4626

NEIL R. CULLEN, DIRECTOR OF PUBLIC WORKS
 SAN MATEO COUNTY

555 COUNTY CENTER, 5TH FLOOR
 REDWOOD CITY, CALIFORNIA 94063-1665