



DESIGNED BY: LES
 CHECKED BY: JAL
 DRAWN BY: LES

**RESURFACING OF VARIOUS ROADS IN EL GRANADA
 AND IN PRINCETON BY THE SEA-MIDCOAST AREA**

SCALE: NOT TO SCALE
 DATE: 04 / 25 / 02
 FILE NO: 1/4646

NEIL R. CULLEN, DIRECTOR OF PUBLIC WORKS
 SAN MATEO COUNTY

555 COUNTY CENTER, 5TH FLOOR
 REDWOOD CITY, CALIFORNIA 94063-1665

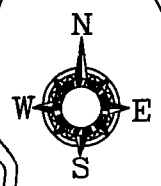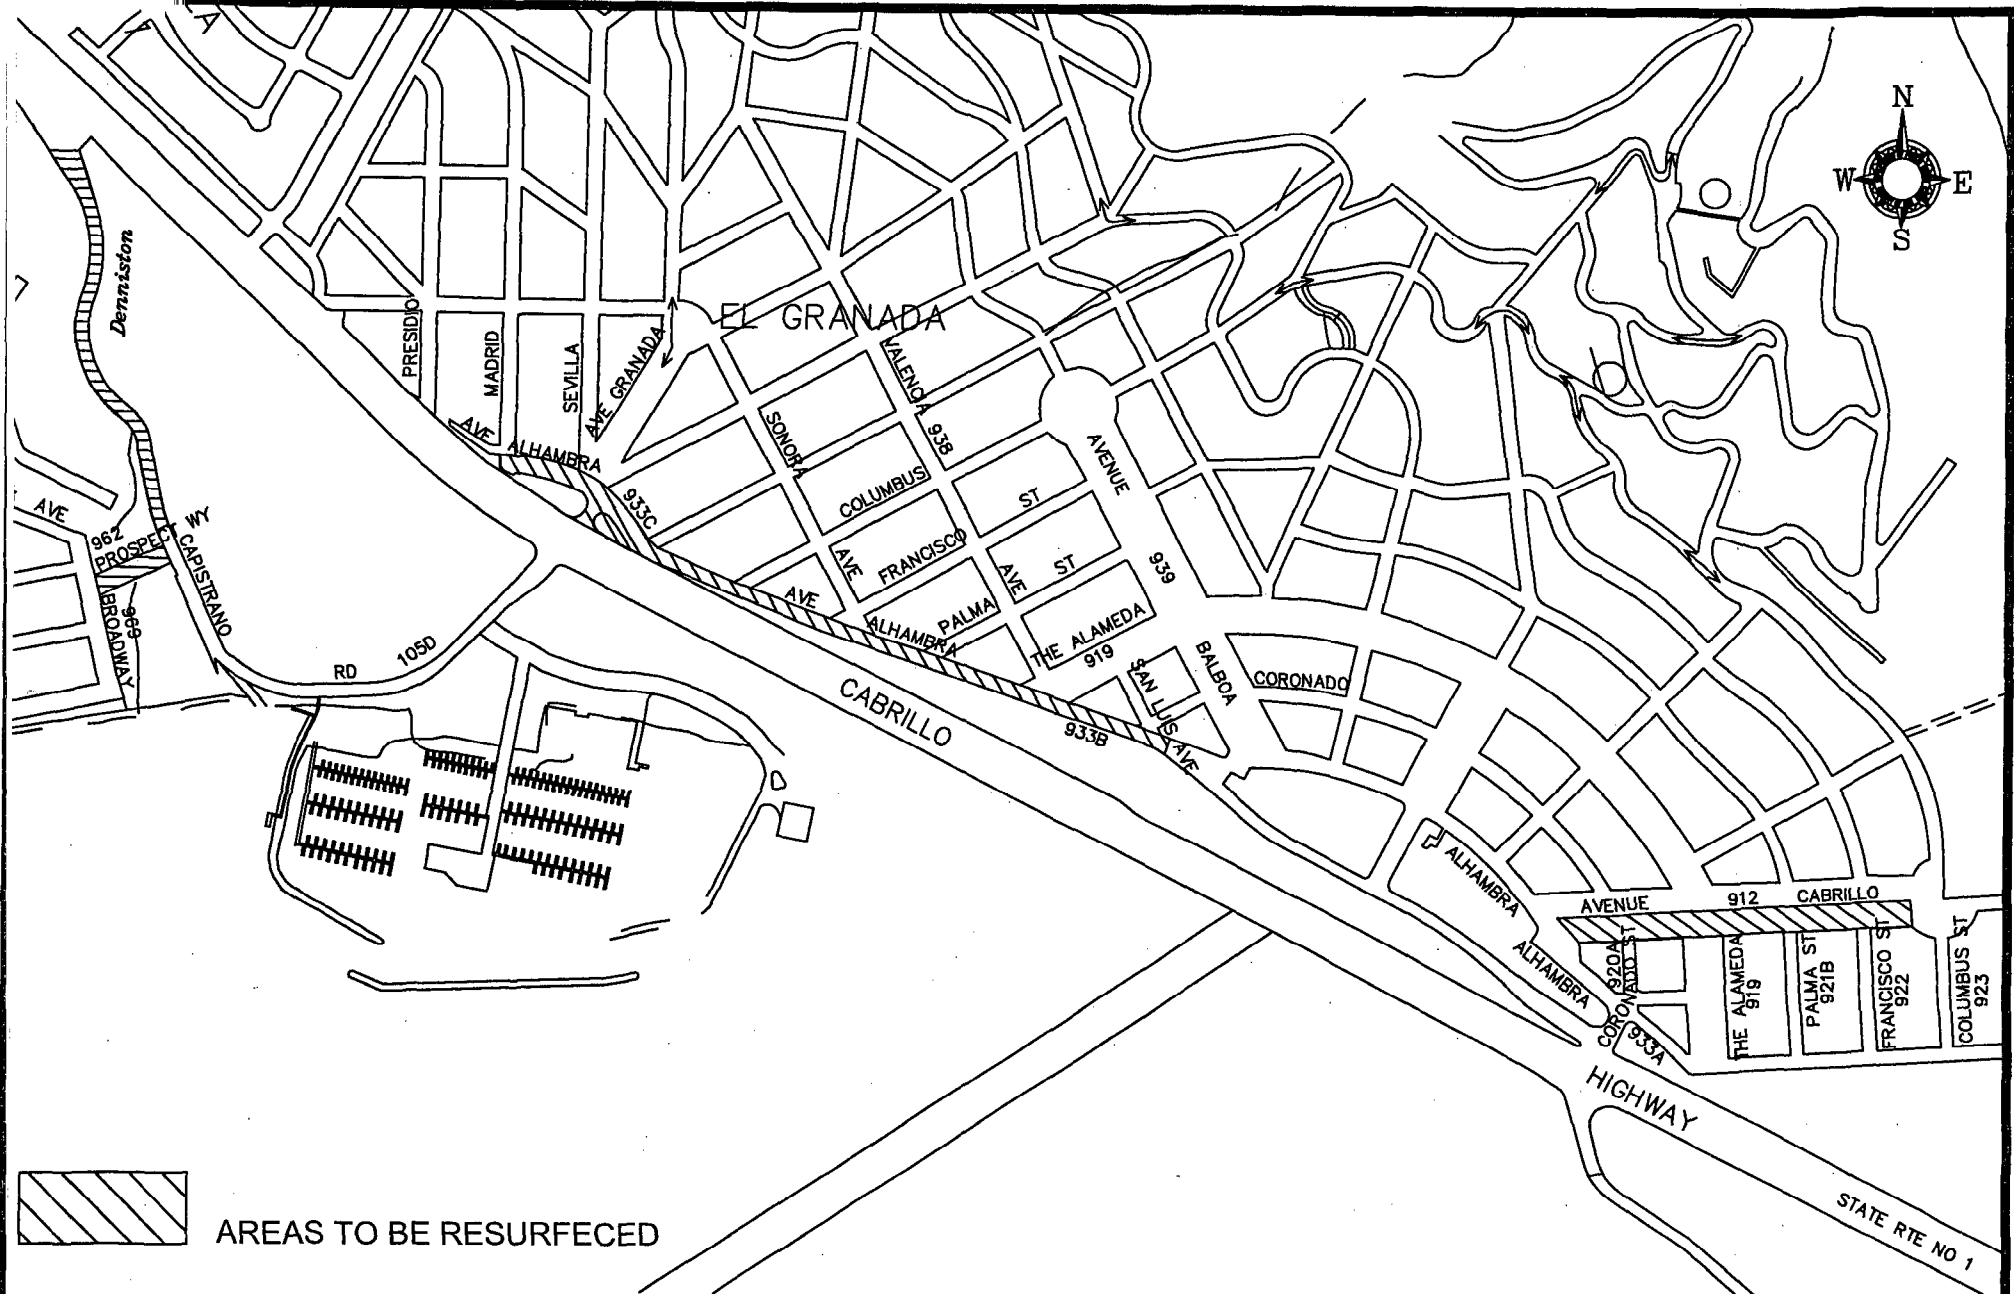

AREAS TO BE RESURFECED



DESIGNED BY: LES
 CHECKED BY: JAL
 DRAWN BY: LES

RESURFACING OF VARIOUS ROADS IN EL GRANADA AND IN PRINCETON BY THE SEA-MIDCOAST AREA

SCALE: NOT TO SCALE
 DATE: 04 / 25 / 02
 FILE NO: 1/4646

NEIL R. CULLEN, DIRECTOR OF PUBLIC WORKS
 SAN MATEO COUNTY

555 COUNTY CENTER, 5TH FLOOR
 REDWOOD CITY, CALIFORNIA 94063-1665