


DESIGNED BY: LE  
 CHECKED BY: LE  
 DRAWN BY: RLM

RECONTOURING OF  
 UPPER GAZOS CREEK ROAD  
 VICINITY MAP

SCALE: NONE  
 DATE: 8-1-2002  
 FILE NO: 1/4667

NEIL R. CULLEN, DIRECTOR OF PUBLIC WORKS  
 SAN MATEO COUNTY

555 COUNTY CENTER, 5TH FLOOR  
 REDWOOD CITY, CALIFORNIA 94063-1665

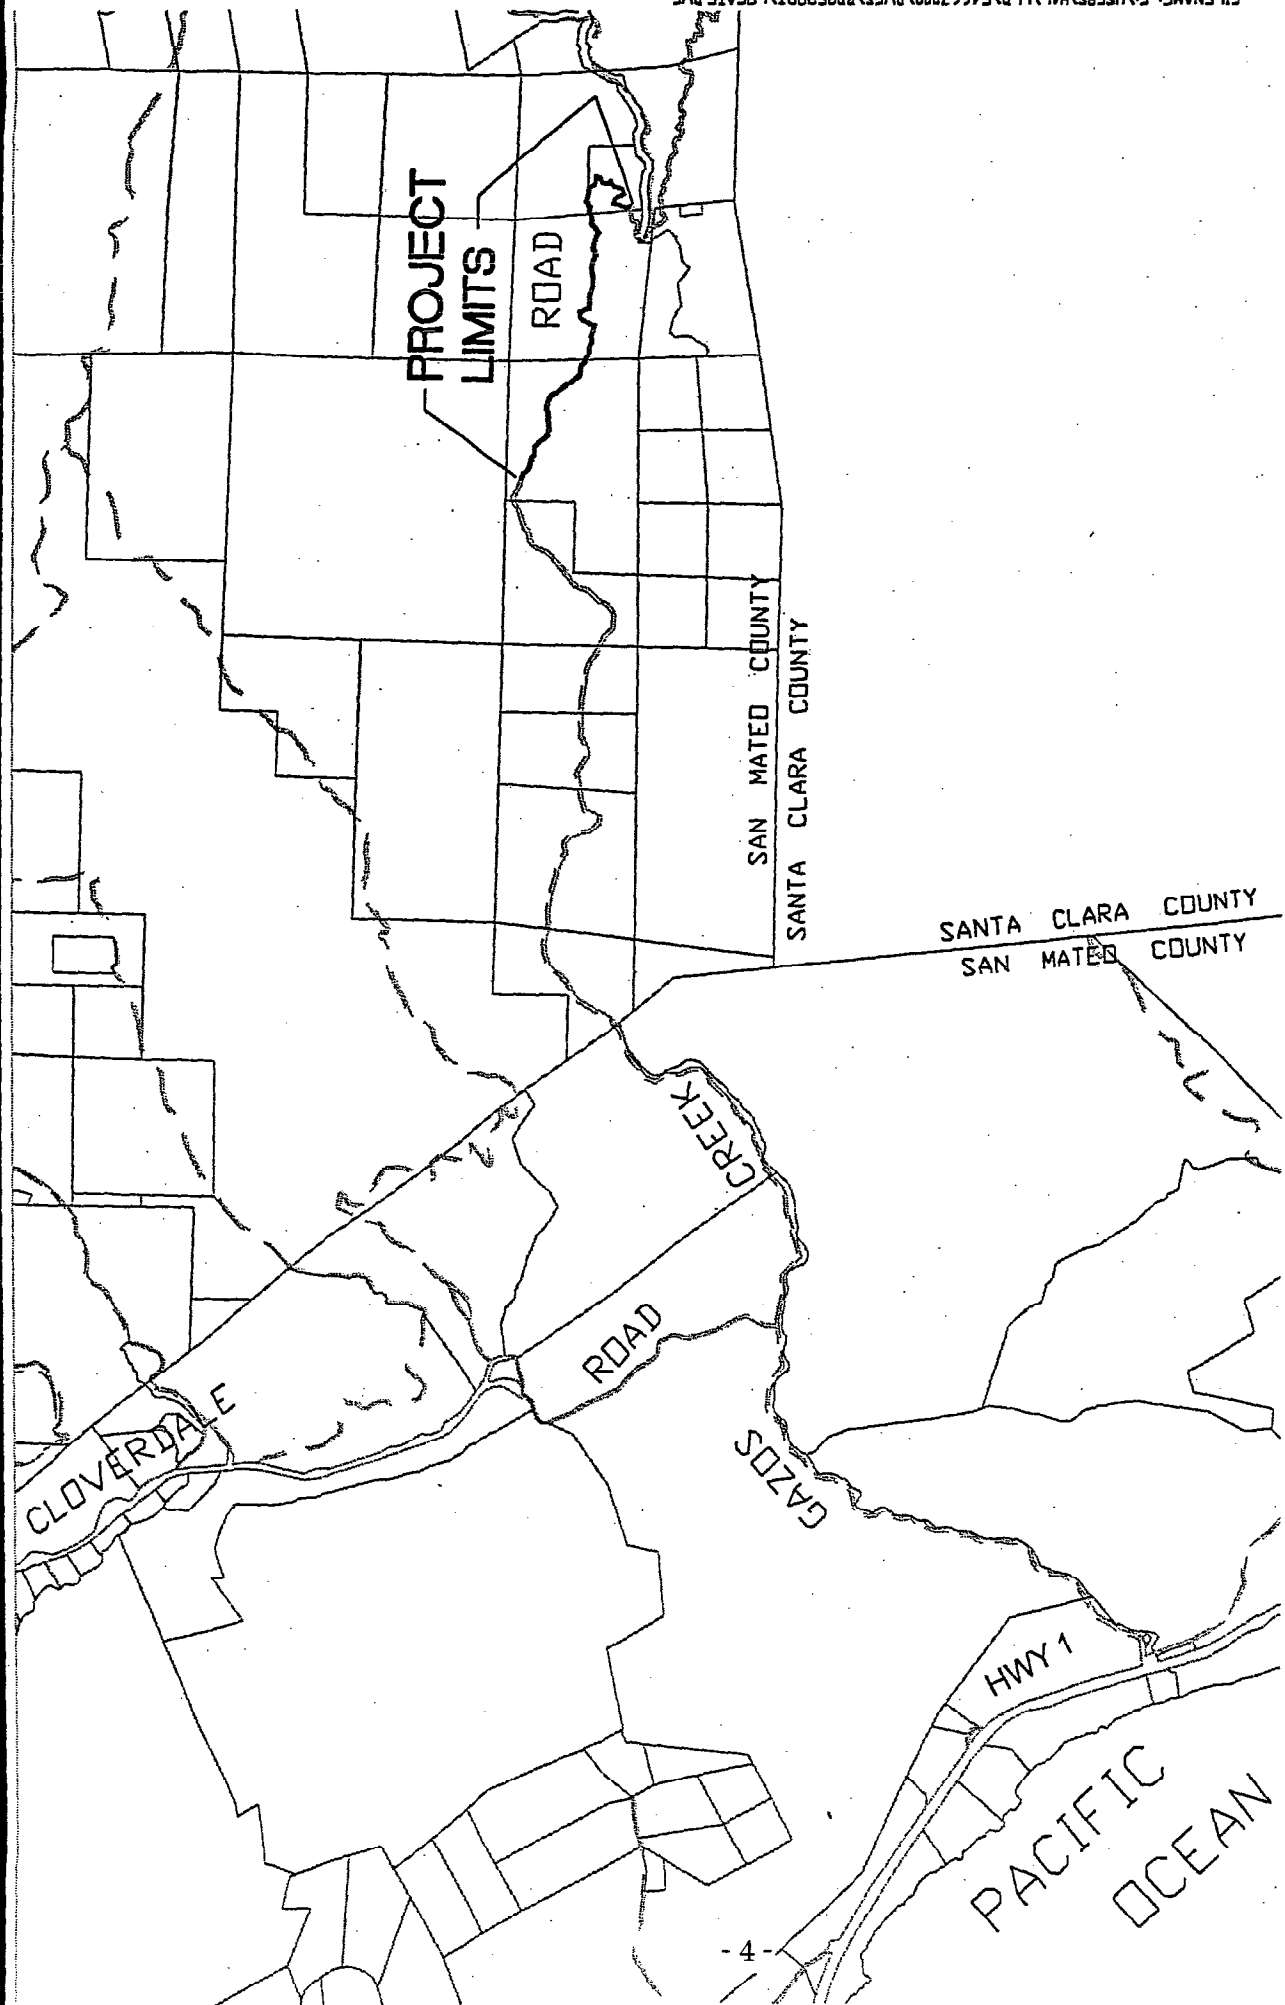



DESIGNED BY: LE  
 CHECKED BY: LE  
 DRAWN BY: RLM

RECONTOURING OF  
 UPPER GAZDOS CREEK ROAD  
 LOCATION MAP

SCALE: NONE  
 DATE: 8-1-2002  
 FILE NO: 1/4667

NEIL R. CULLEN, DIRECTOR OF PUBLIC WORKS  
 SAN MATEO COUNTY

555 COUNTY CENTER, 5TH FLOOR  
 REDWOOD CITY, CA

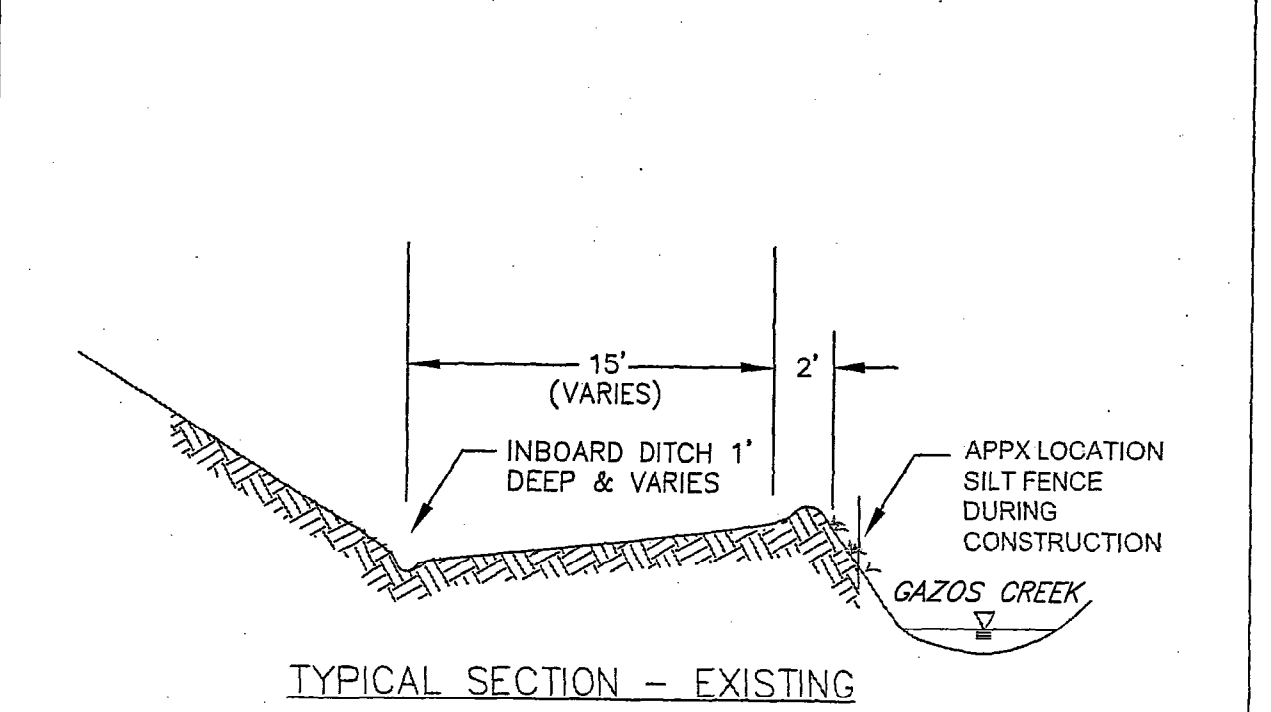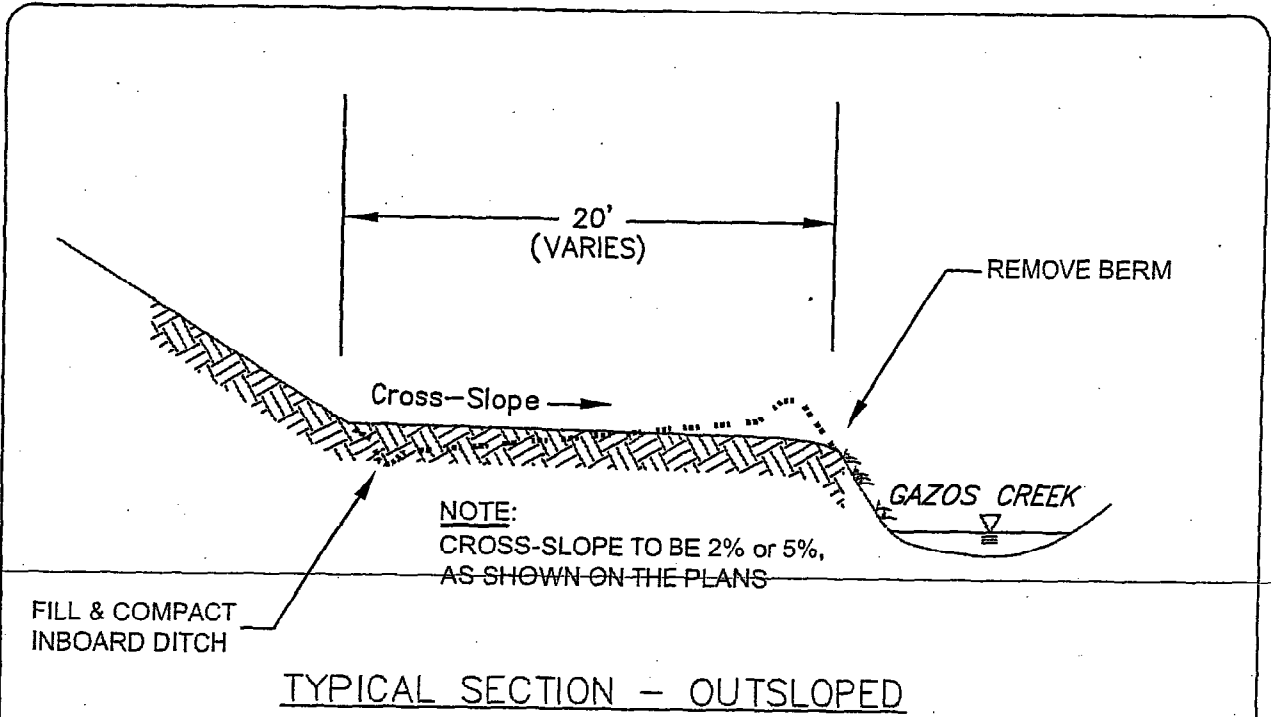

RECONTOURING OF UPPER GAZOS CREEK ROAD  
TYPICAL SECTION - 5 - NOT TO SCALE