


EXHIBIT "A"

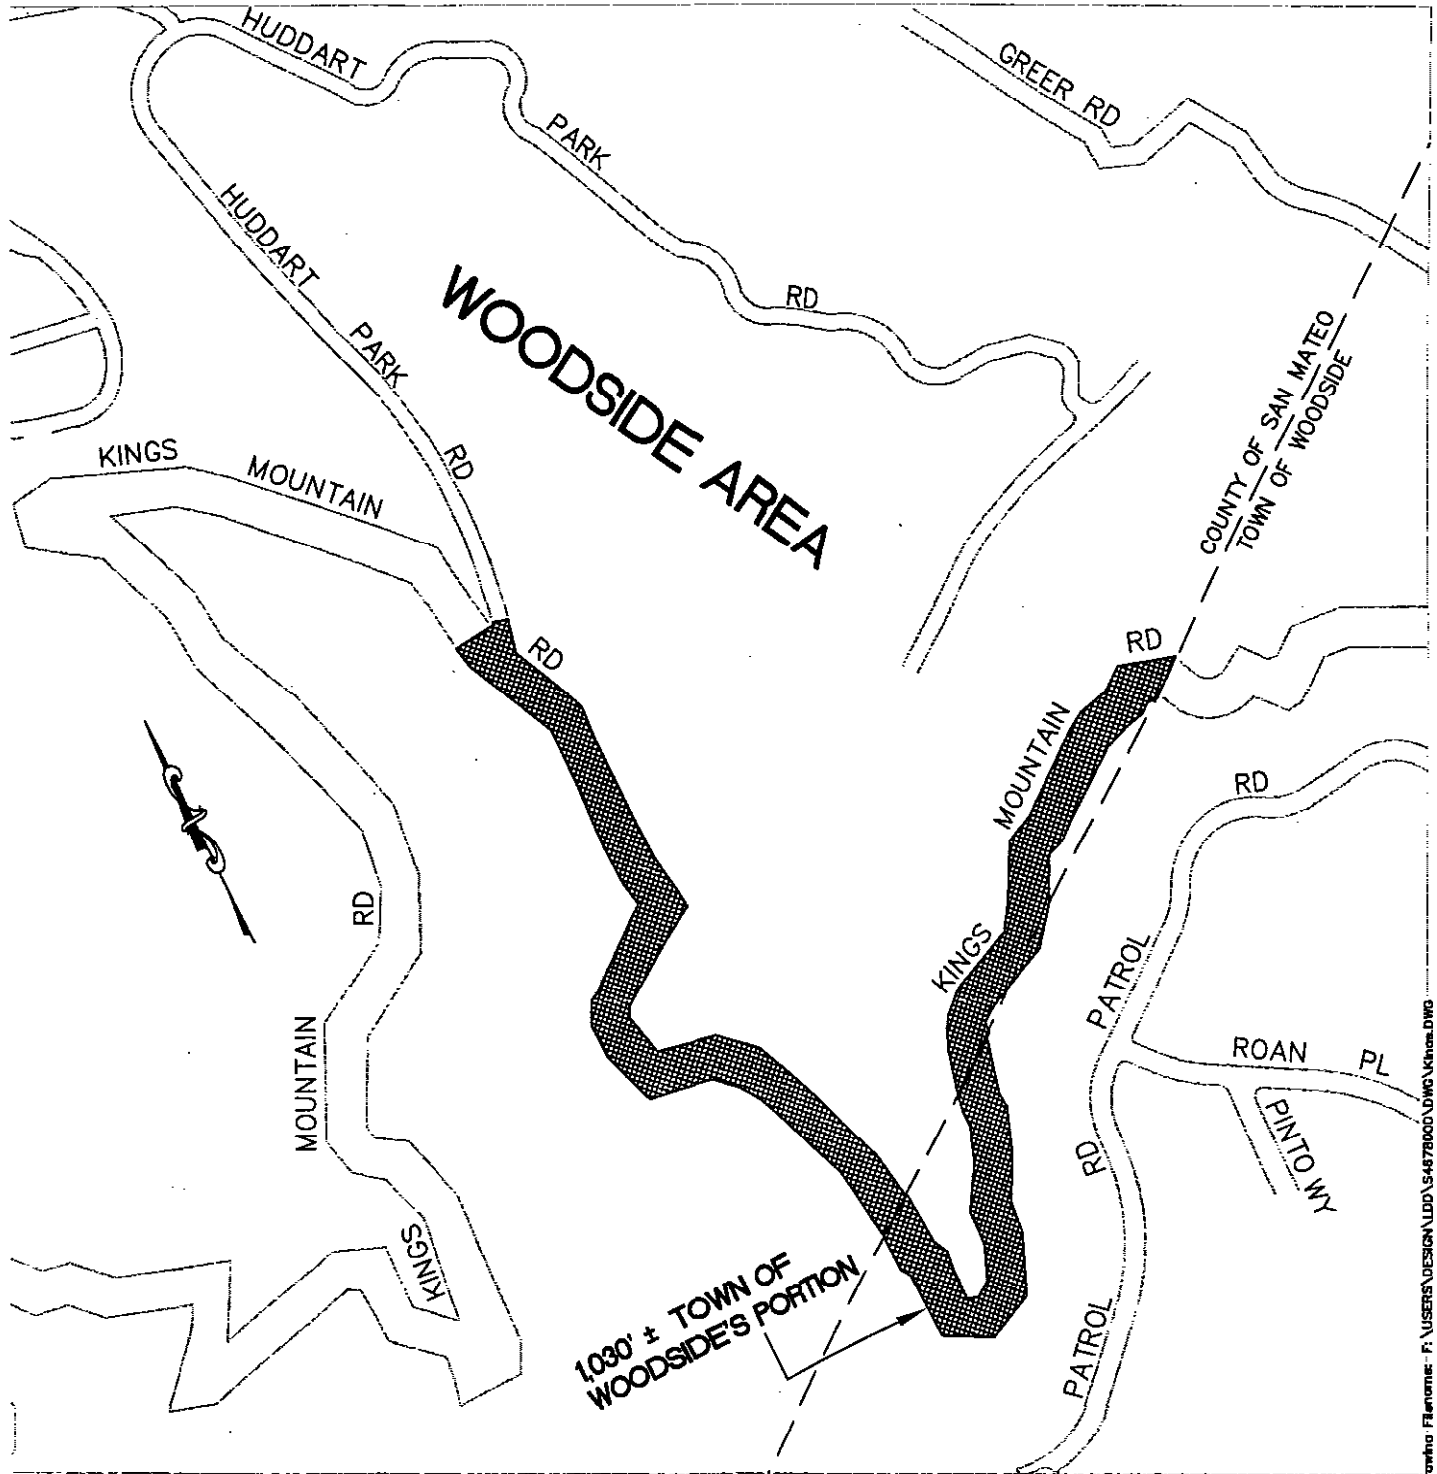

INDICATES AREA TO BE RESURFACED



DESIGNED BY: GT
 CHECKED BY: AMS
 DRAWN BY: GT

2003 KINGS MOUNTAIN ROAD
 RESURFACING PROJECT
PROJECT LOCATION MAP

SCALE: NONE
 DATE: 10/01/2002
 FILE NO: **S/4678**