

RESURFACING LIMITS

RESURFACING LIMITS BEAN HOLLOW ROAD (97)

FROM: TRANSFER STATION ENTRANCE NEAR PESCADERO CREEK ROAD
 TO: 1470 FT NORTH OF TRANSFER STATION

RESURFACING LIMITS STAGE ROAD (98-B)

FROM: PESCADERO CREEK ROAD
 TO: BRIDGE BEFORE NORTH STREET

RESURFACING LIMITS STAGE ROAD (98-C)


FROM: PESCADERO CREEK ROAD
 TO: END



DESIGNED BY: JS
 CHECKED BY: JAL
 DRAWN BY: JS

RESURFACING BEAN HOLLOW ROAD AND STAGE ROAD
 COUNTY ROAD NUMBER (97, 98-B AND 98-C)
 LOCATION MAP EXHIBIT "A"

SCALE: NONE
 DATE: 07-17-2003
 FILE NO: 1/4675

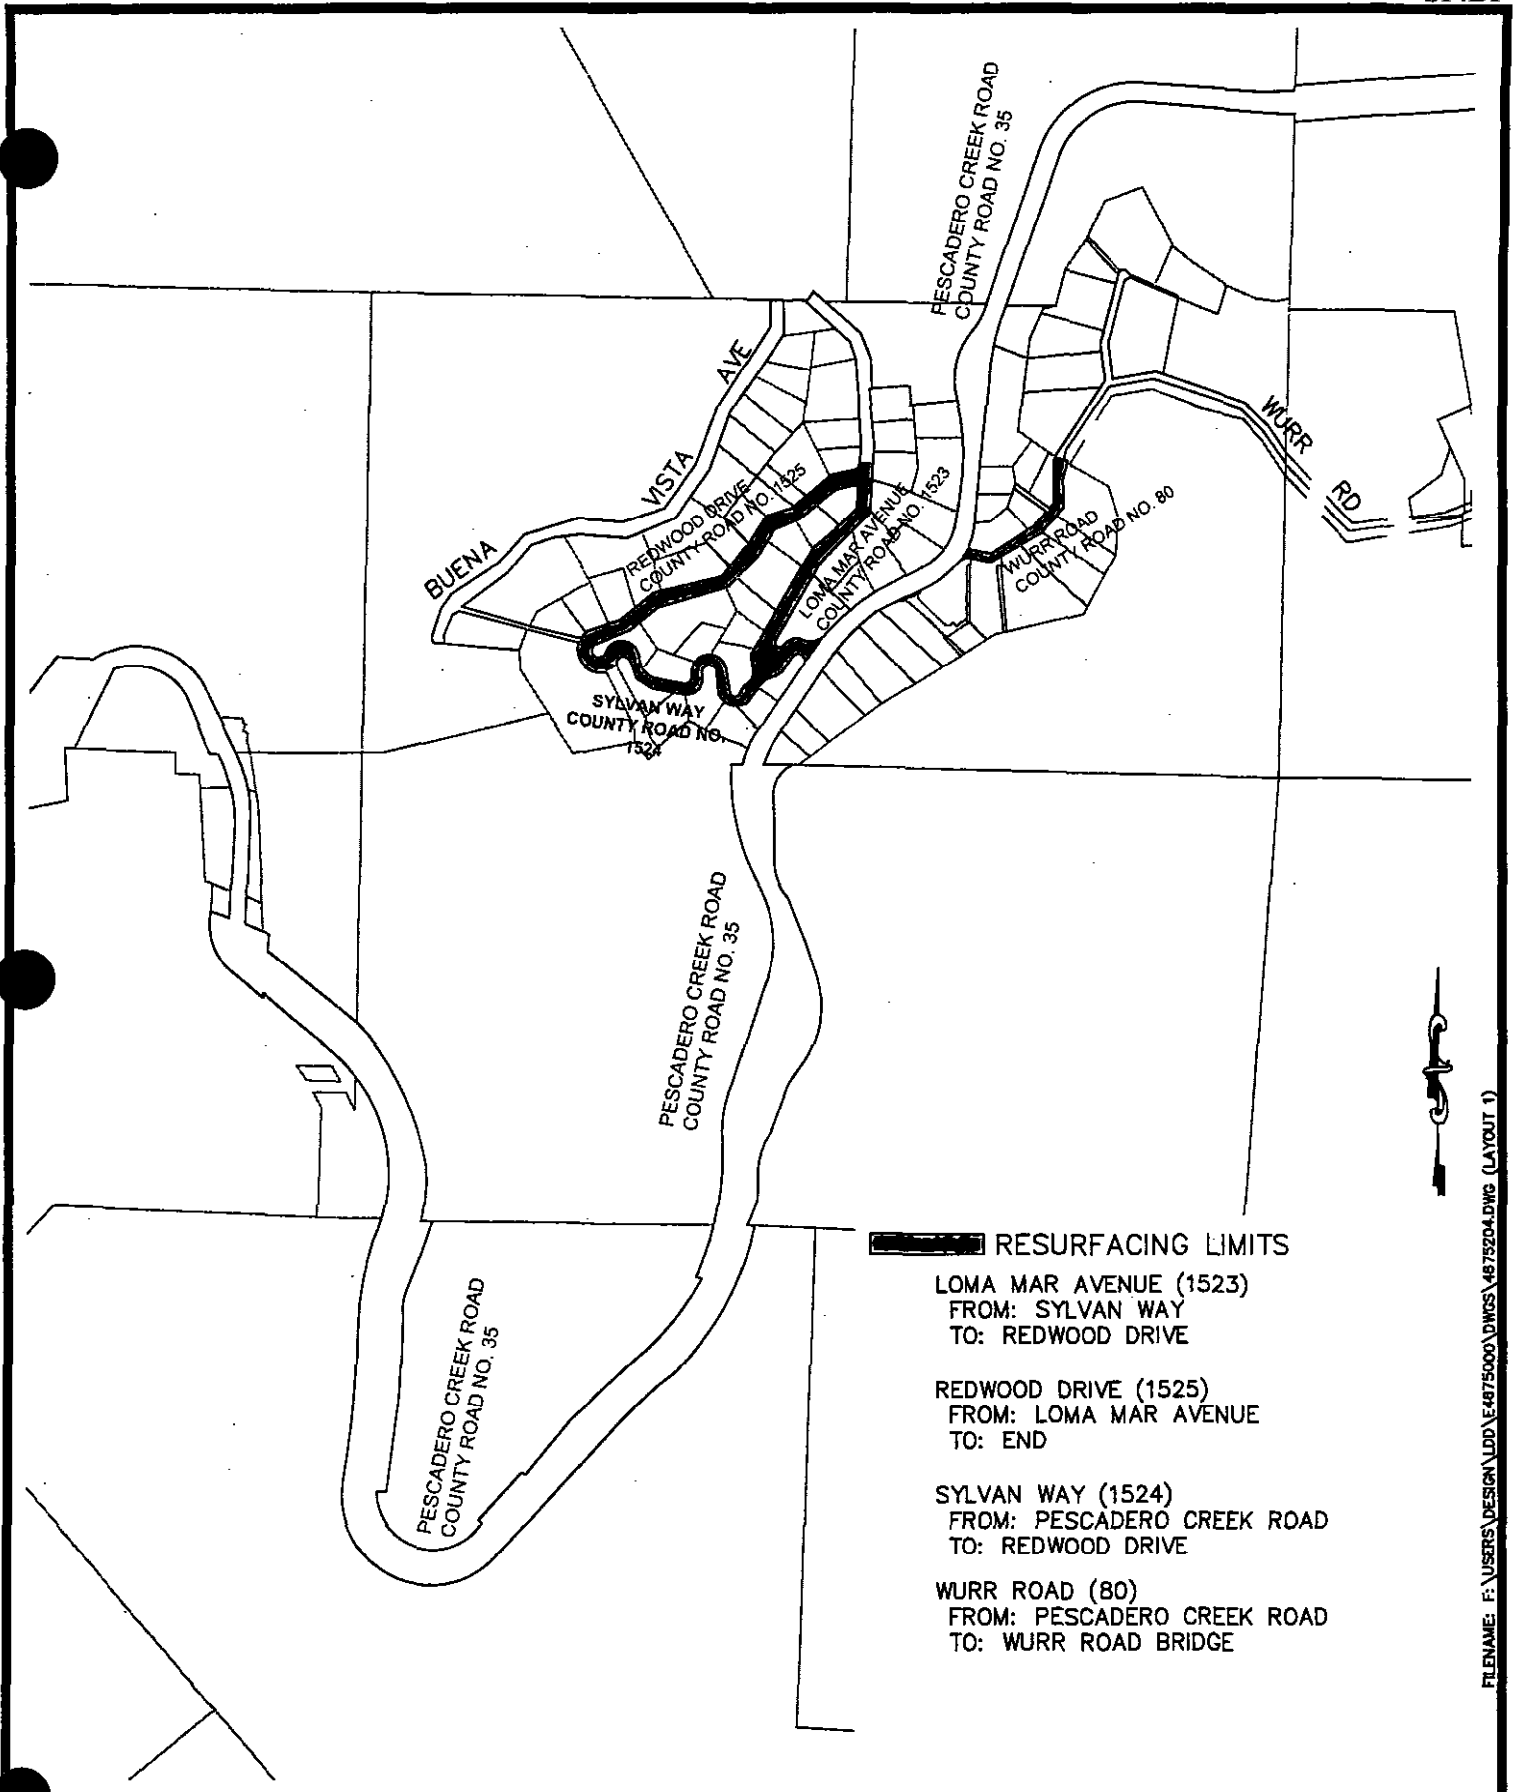

FILENAME: F:\USERS\DESIGN\DD\4875000\DWGS\4875204.DWG (LAYOUT 1)



DESIGNED BY: JS	RESURFACING, LOMA MAR AVENUE, REDWOOD DRIVE, SYLVAN WAY AND WURR ROAD COUNTY ROAD NUMBERS (1523, 1525, 1524 AND 80) LOCATION MAP EXHIBIT "B"	SCALE: NONE
CHECKED BY: JAL		DATE: 07-17-2003
DRAWN BY: JS		FILE NO: 1/4675

NEIL R. CULLEN, DIRECTOR OF PUBLIC WORKS
SAN MATEO COUNTY

555 COUNTY CENTER, 5TH FLOOR
REDWOOD CITY, CALIFORNIA 94063-1665