

PROJECT LOCATIONS

PROJECT LOCATION: HILLSIDE DR



DESIGNED BY: EVG
 CHECKED BY: RO
 DRAWN BY: EVG


**RESURFACING OF VARIOUS STREETS IN THE
 BURLINGAME HILLS AND EMERALD LAKE HILLS AREAS
 EXHIBIT 'A' - LOCATION MAP**

SCALE: NO SCALE
 DATE: 09/17/03
 FILE NO: S/4706

NEIL R. CULLEN, DIRECTOR OF PUBLIC WORKS
 SAN MATEO COUNTY

555 COUNTY CENTER, 5TH FLOOR
 REDWOOD CITY, CALIFORNIA 94063-1665

10Dec03 1:32pm Drawing Filename: F:\USERS\DESIGN\DD\134706006\DWG\LOCATION MAP.DWG

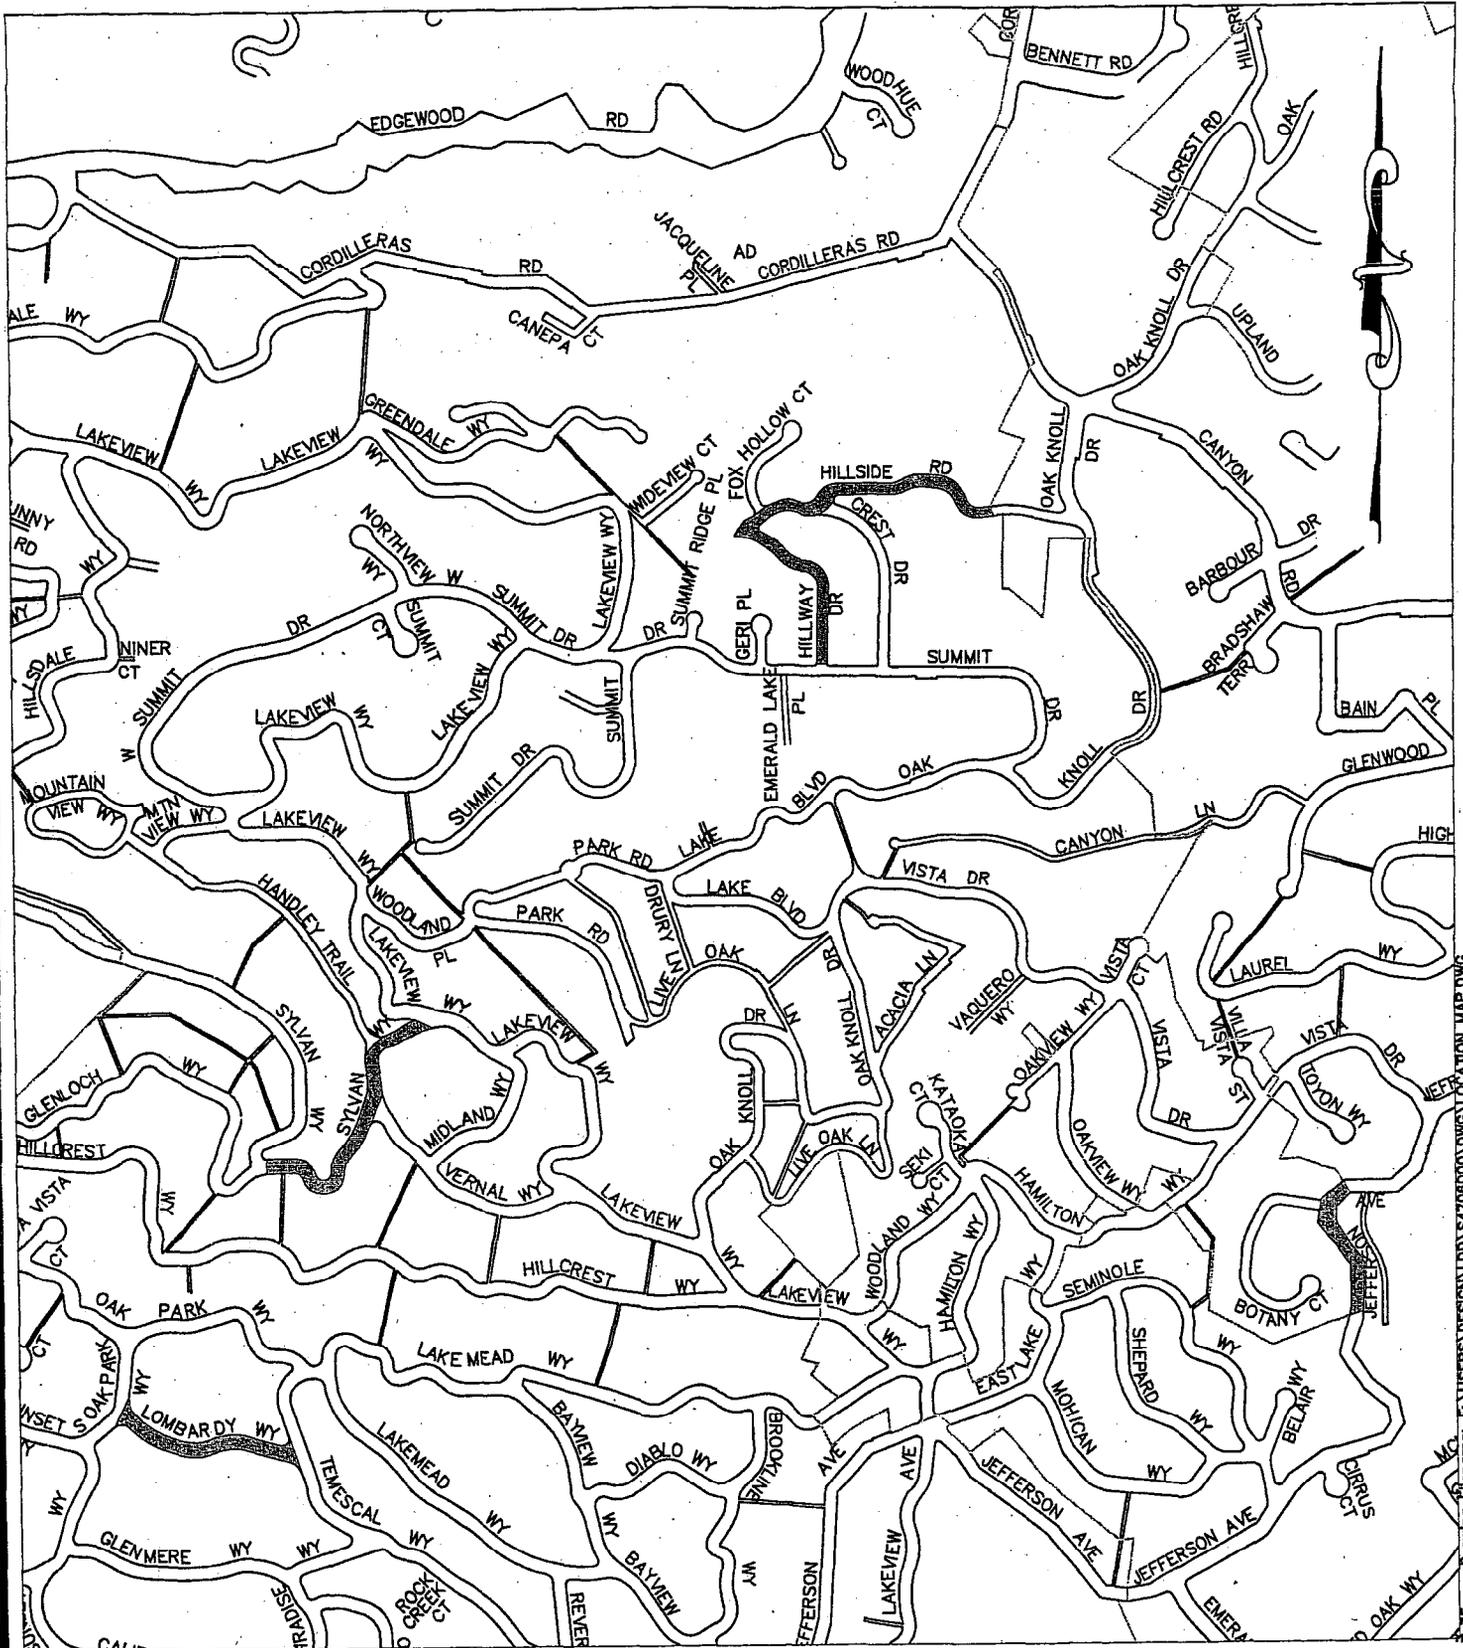

PROJECT LOCATIONS: JEFFERSON AVE, SYLVAN WAY,
 HILLSIDE ROAD, HILLWAY DRIVE AND
 LOMBARDY WAY



PROJECT LOCATIONS



DESIGNED BY: EVG
 CHECKED BY: RO
 DRAWN BY: EVG

**RESURFACING OF VARIOUS STREETS IN THE
 BURLINGAME HILLS AND EMERALD LAKE HILLS AREAS
 EXHIBIT 'B' - LOCATION MAP**

SCALE: NO SCALE
 DATE: 09/17/03
 FILE NO: S/4706

NEIL R. CULLEN, DIRECTOR OF PUBLIC WORKS
 SAN MATEO COUNTY

555 COUNTY CENTER, 5TH FLOOR
 REDWOOD CITY, CALIFORNIA 94063-1665

18N6v03
 F:\USERS\DESIGN\DD\S4706\DWG\LOCATION MAP.DWG
 7:35am Drawing filename: F:\USERS\DESIGN\DD\S4706\DWG\LOCATION MAP.DWG