


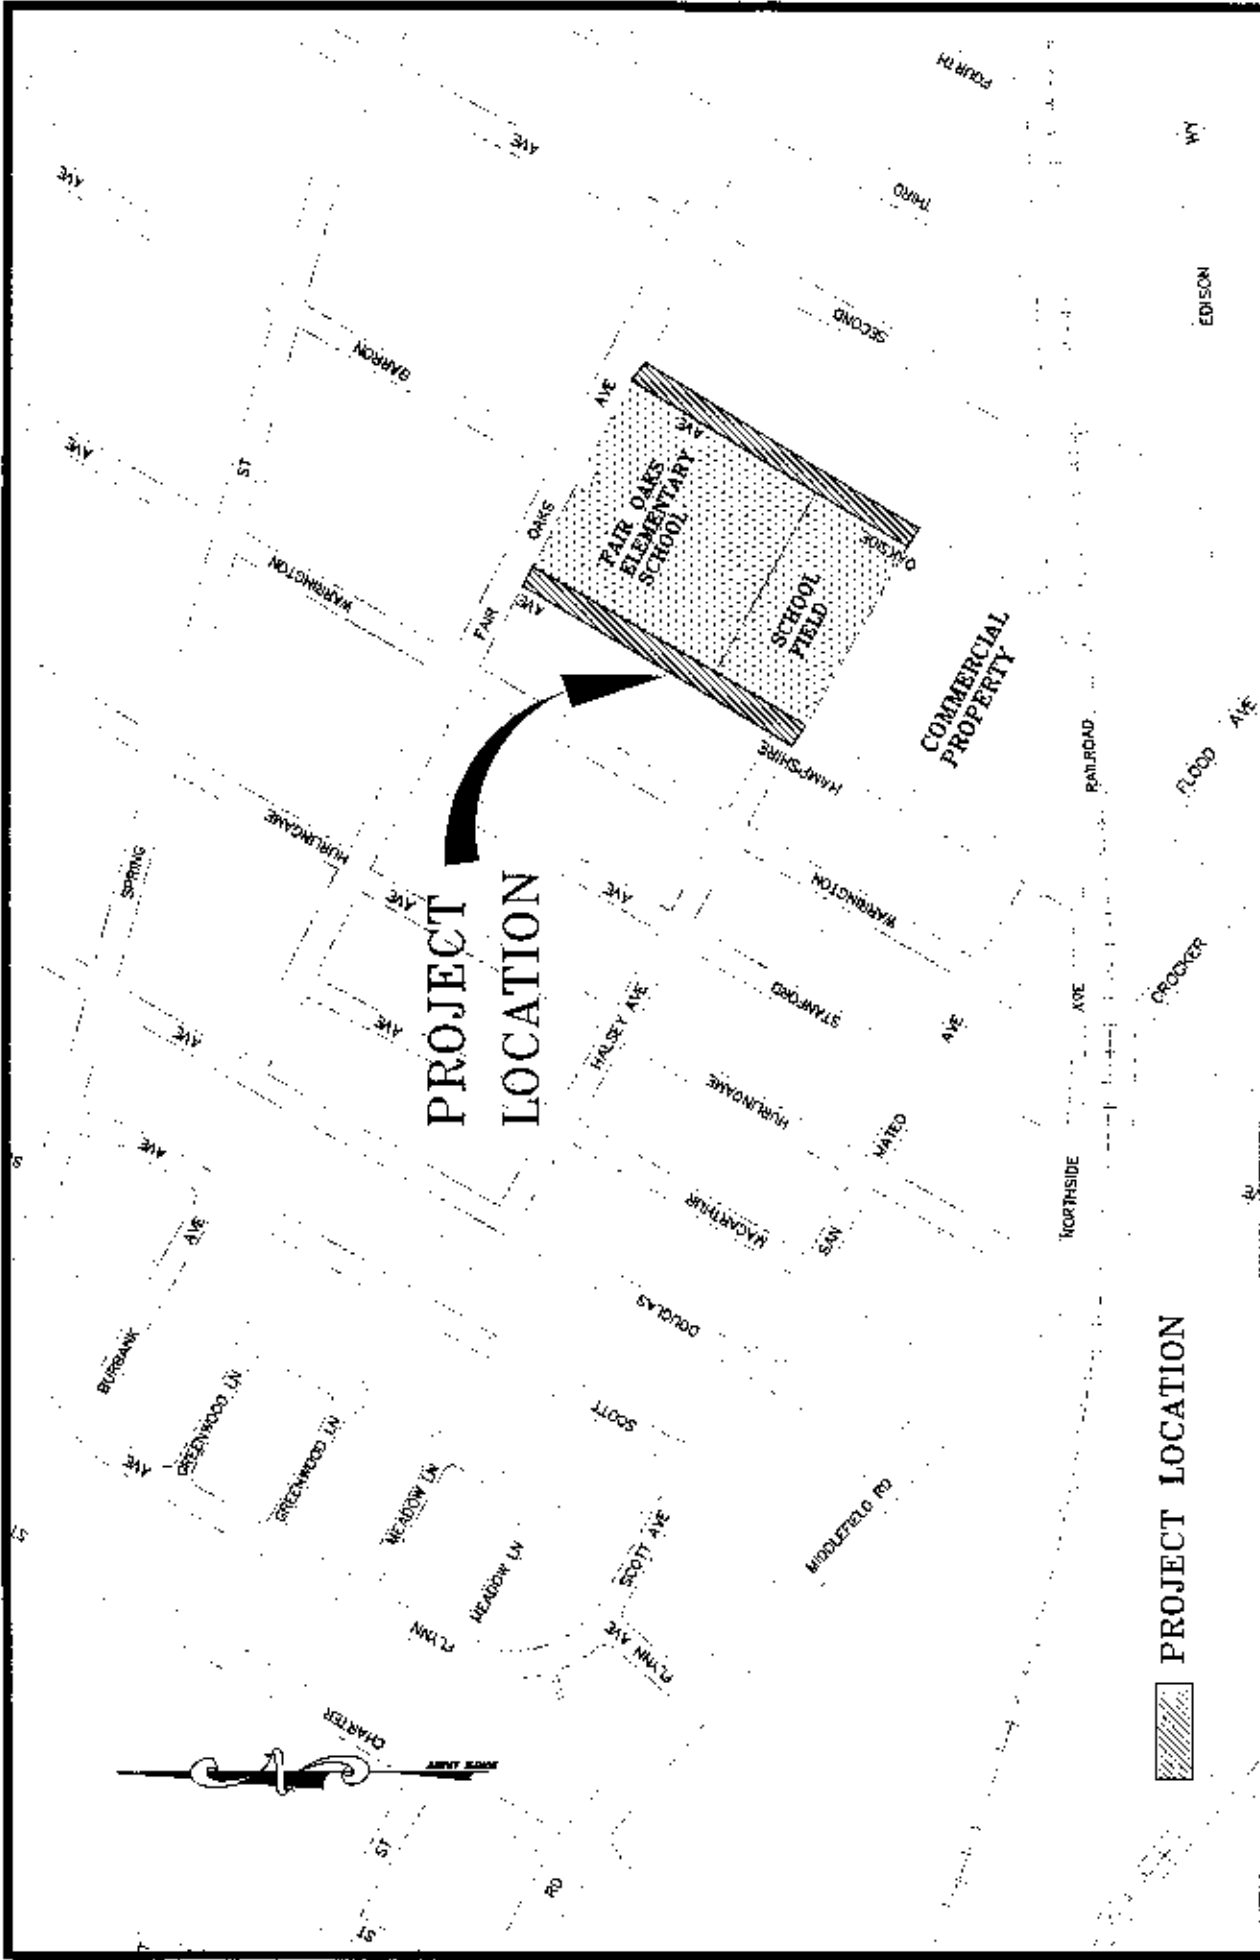

PROJECT LOCATION

	DESIGNED BY: AGG	SAFE ROUTE TO SCHOOL IMPROVEMENTS		SCALE: NONE
	CHECKED BY: WN	FAIR OAKS ELEMENTARY SCHOOL		DATE: 10/01/2004
	DRAWN BY: AGG	LOCATION MAP		FILE NO: NONE
NEIL R. CULLEN, DIRECTOR OF PUBLIC WORKS SAN MATEO COUNTY		555 COUNTY CENTER, 5TH FLOOR REDWOOD CITY, CALIFORNIA 94063-1665		