




DESIGNED BY: JS
 CHECKED BY: DYS
 DRAWN BY: JS

NEIL R. CULLEN, DIRECTOR OF PUBLIC WORKS
 SAN MATEO COUNTY

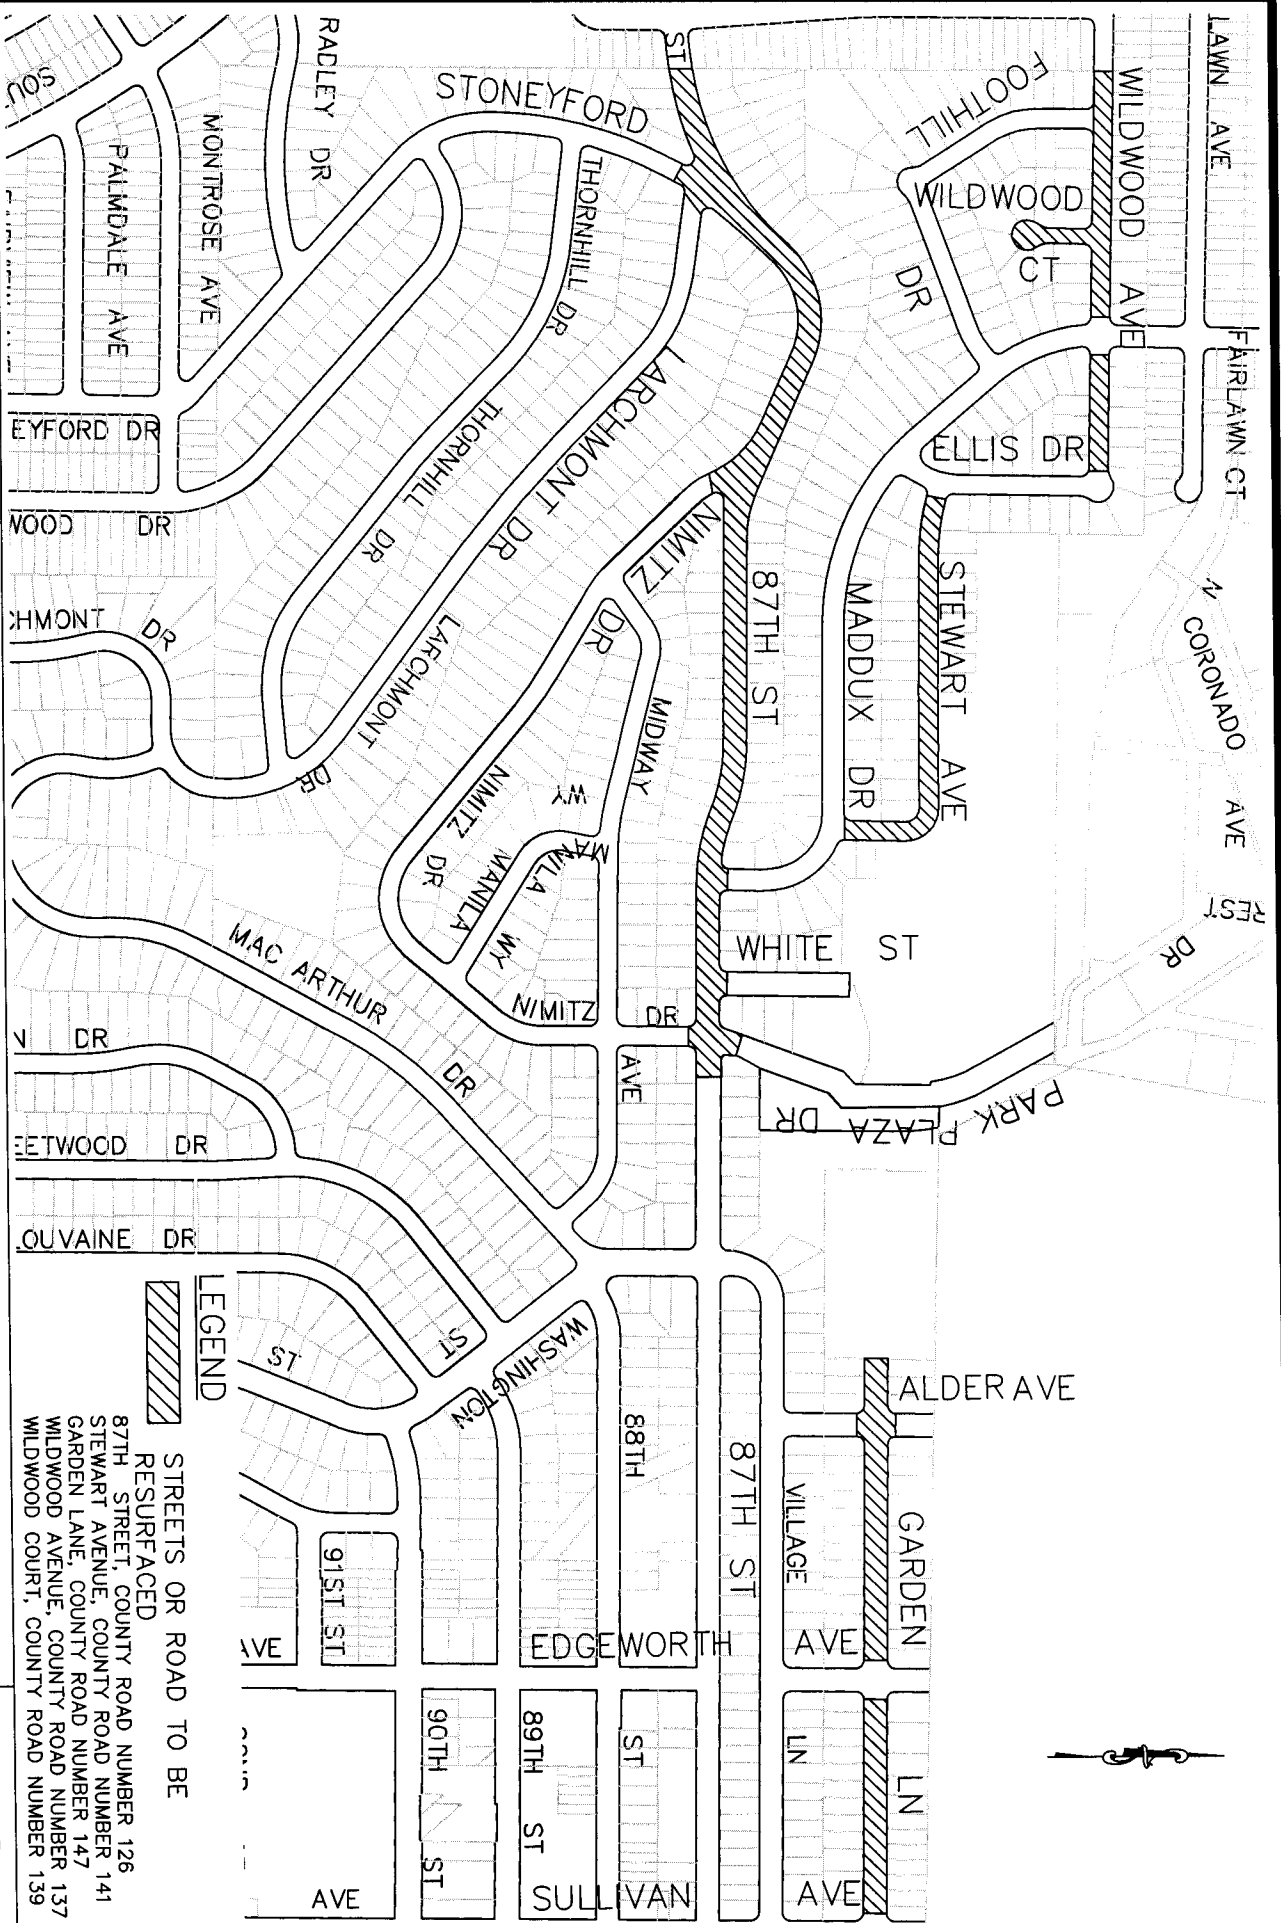

2005 - 2006 BAYSIDE RESURFACING OF VARIOUS STREETS AND ROADS, SCHEDULE "A"
 COUNTY ROAD NUMBERS 126, 137, 139, 147, 141

EXHIBIT "A"

SCALE: NONE
 DATE: 05-26-2006
 FILE NO: 1/4777

555 COUNTY CENTER, 5TH FLOOR
 REDWOOD CITY, CALIFORNIA 94063-1665