

**LEGEND**

 **ROADS TO BE RESURFACED**

FILE NAME: F:\USERS\DESIGN\LOD\S4830000\DWG\S4830\_Location\_Map\LocMap2.DWG




DESIGNED BY: BN/JNH  
 CHECKED BY: EG  
 DRAWN BY: BN

**RESURFACING OF VARIOUS STREETS  
 IN THE MOSS BEACH AND MONTARA AREAS  
 EXHIBIT "B"**

SCALE: NONE  
 DATE: 7/5/07  
 FILE NO: **S4830**


JAMES C. PORTER, DIRECTOR OF PUBLIC WORKS  
 SAN MATEO COUNTY

555 COUNTY CENTER, 5TH FLOOR  
 REDWOOD CITY, CALIFORNIA 94063-1665

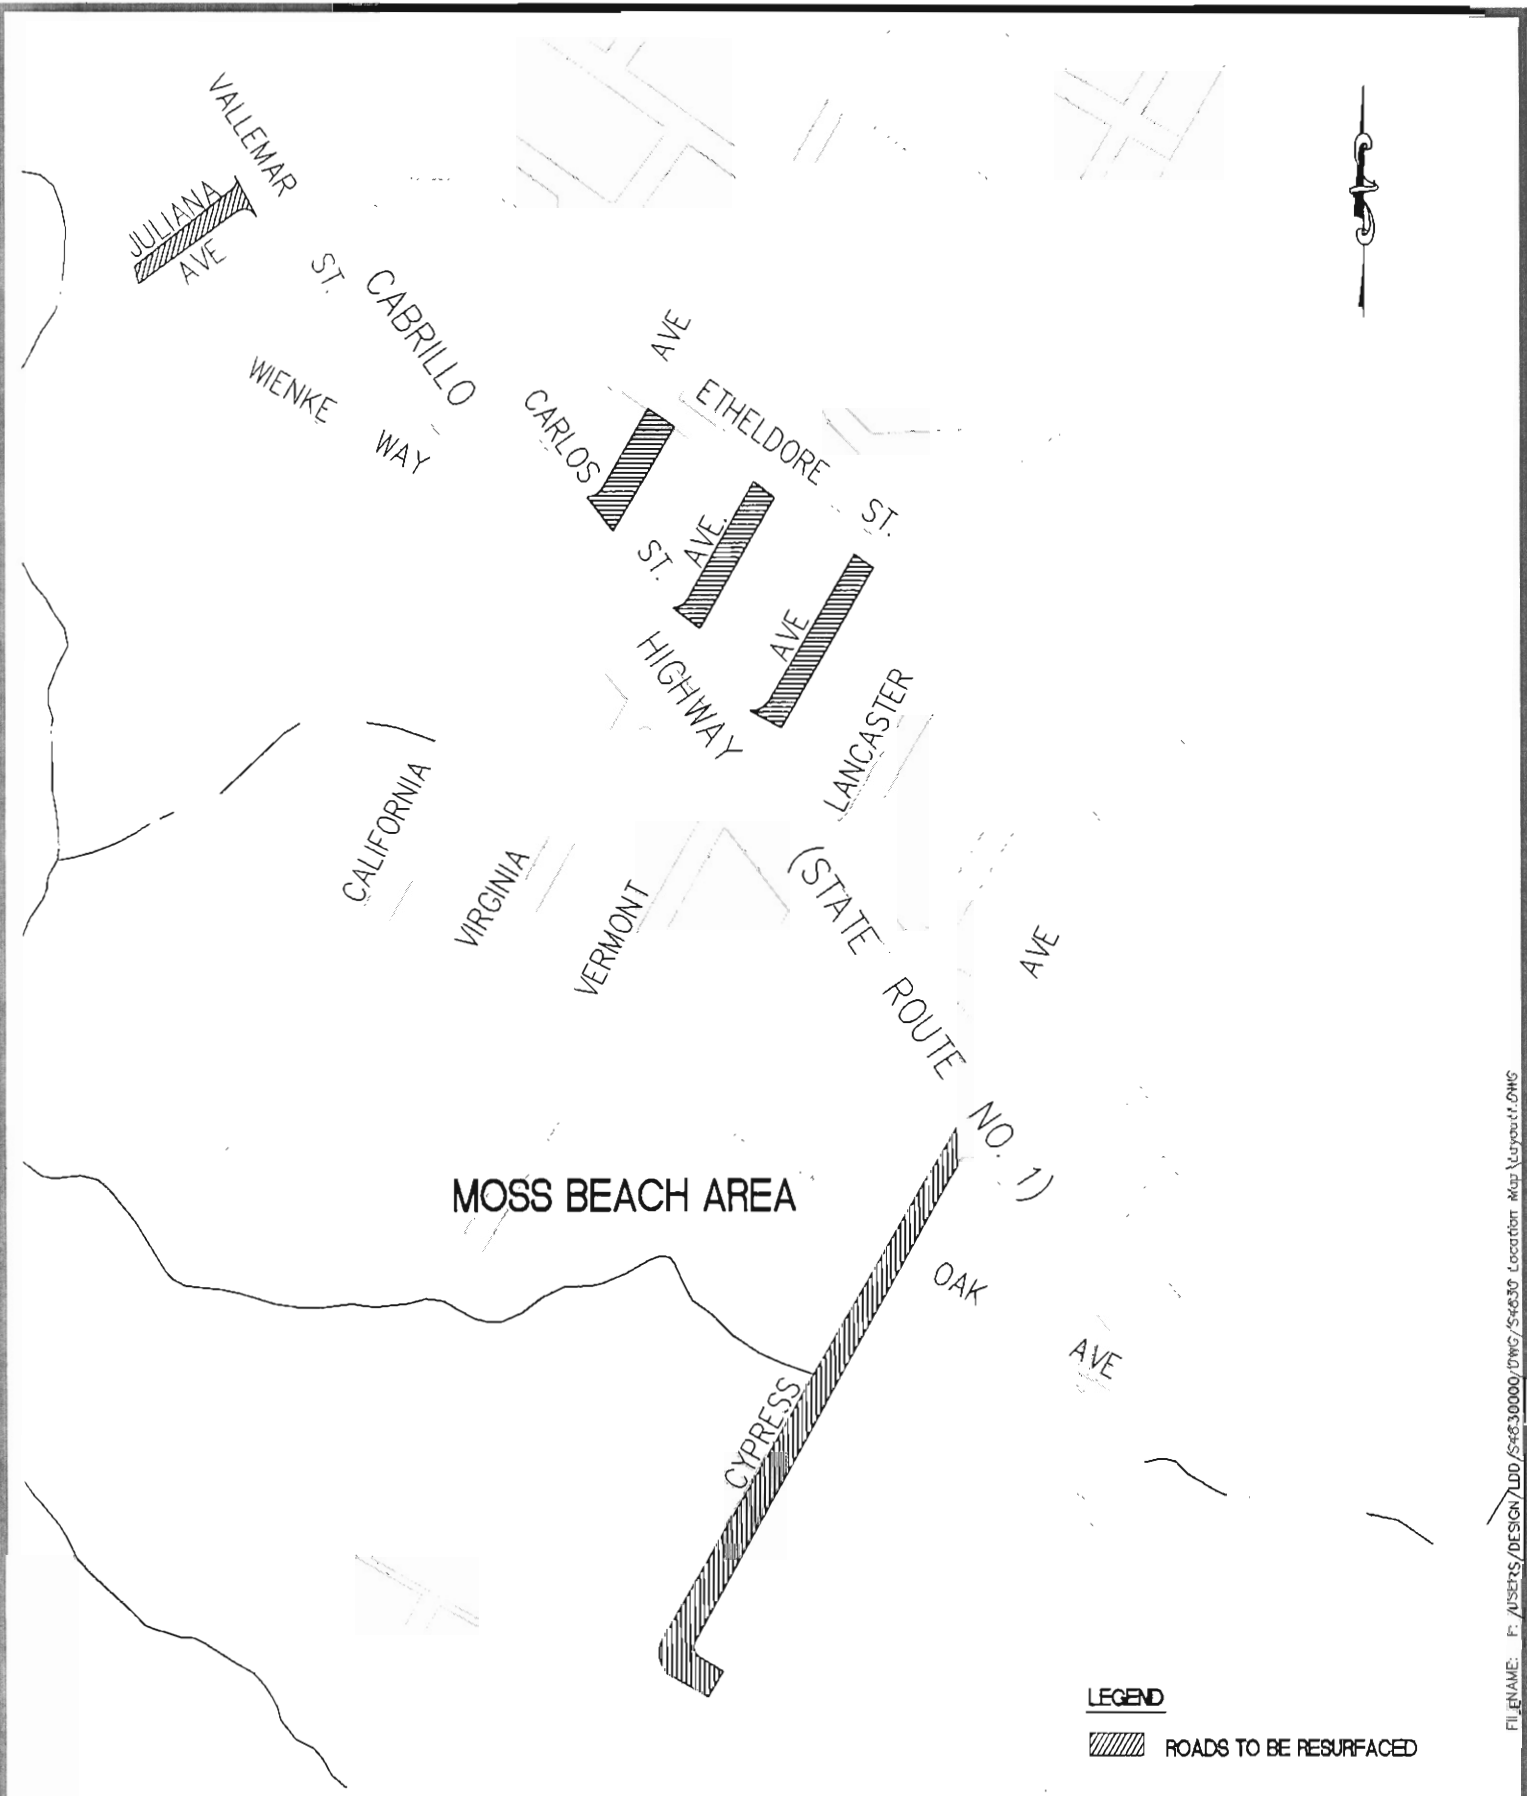

FILENAME: F:\USERS\DESIGN\LD0\54830000\DWG\54830 Location Map\Layout1.DWG

**LEGEND**

 ROADS TO BE RESURFACED



DESIGNED BY: BN/JNH  
 CHECKED BY: EG  
 DRAWN BY: BN

**RESURFACING OF VARIOUS STREETS  
 IN THE MOSS BEACH AND MONTARA AREAS  
 EXHIBIT 'A'**

SCALE: NONE  
 DATE: 7/5/07  
 FILE NO: **S4830**

JAMES C. PORTER, DIRECTOR OF PUBLIC WORKS  
 SAN MATEO COUNTY

555 COUNTY CENTER, 5TH FLOOR  
 REDWOOD CITY, CALIFORNIA 94063-1665