


EXHIBIT "A" (1/2)



FILENAME: F:\USERS\DESIGN\LD\S4863000\DWG\LOCATION MAP.DWG

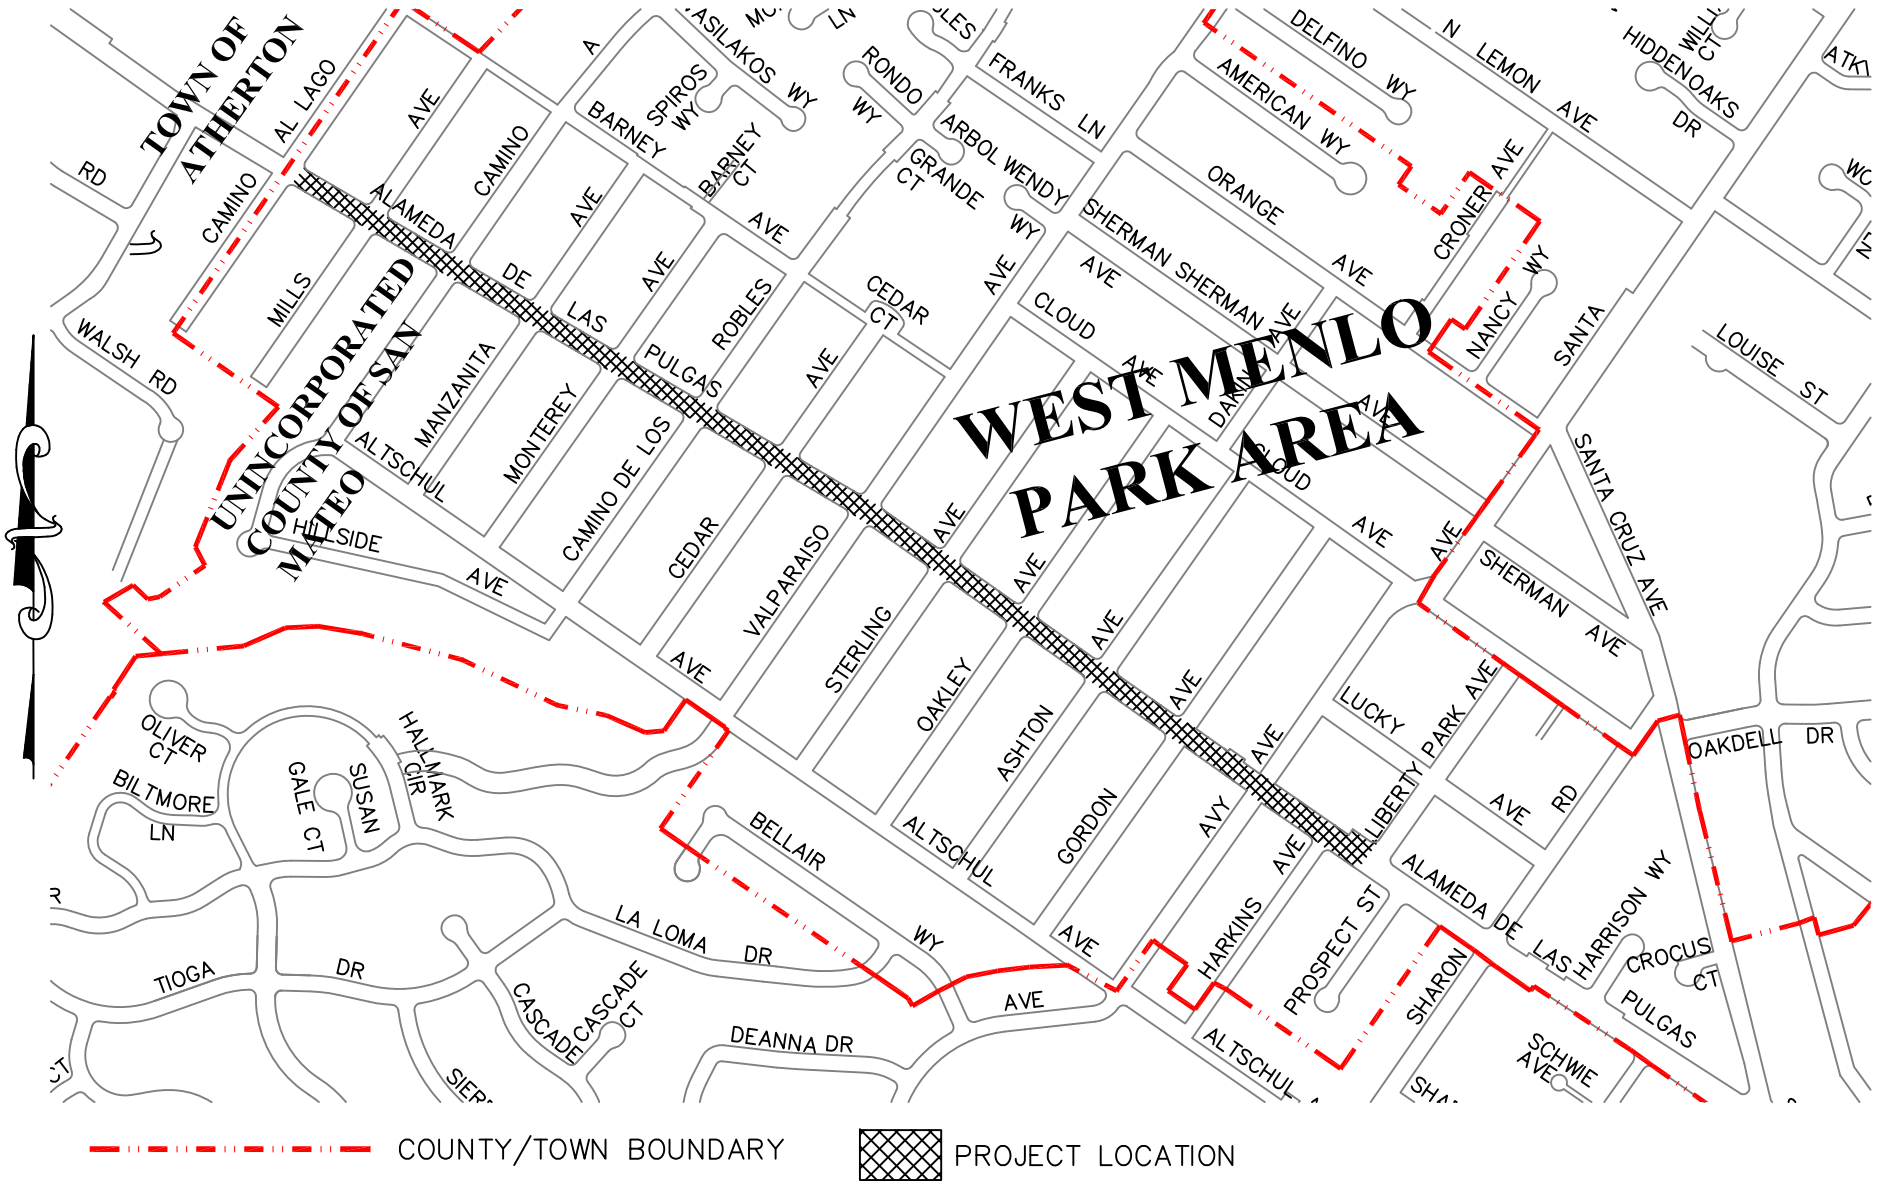


DESIGNED BY: KL
 CHECKED BY: GT
 DRAWN BY: KL

INSTALLATION OF COLORED BIKE LANES ON ALAMEDA DE LAS PULGAS
 IN THE WEST MENLO PARK AND SEQUOIA TRACT AREAS
PROJECT LOCATION MAP – WEST MENLO PARK AREA

SCALE: NO SCALE
 DATE: 11/16/2009
 FILE NO: S4863

JAMES C. PORTER DIRECTOR OF PUBLIC WORKS
 SAN MATEO COUNTY

555 COUNTY CENTER, 5TH FLOOR
 REDWOOD CITY, CALIFORNIA 94063-1665

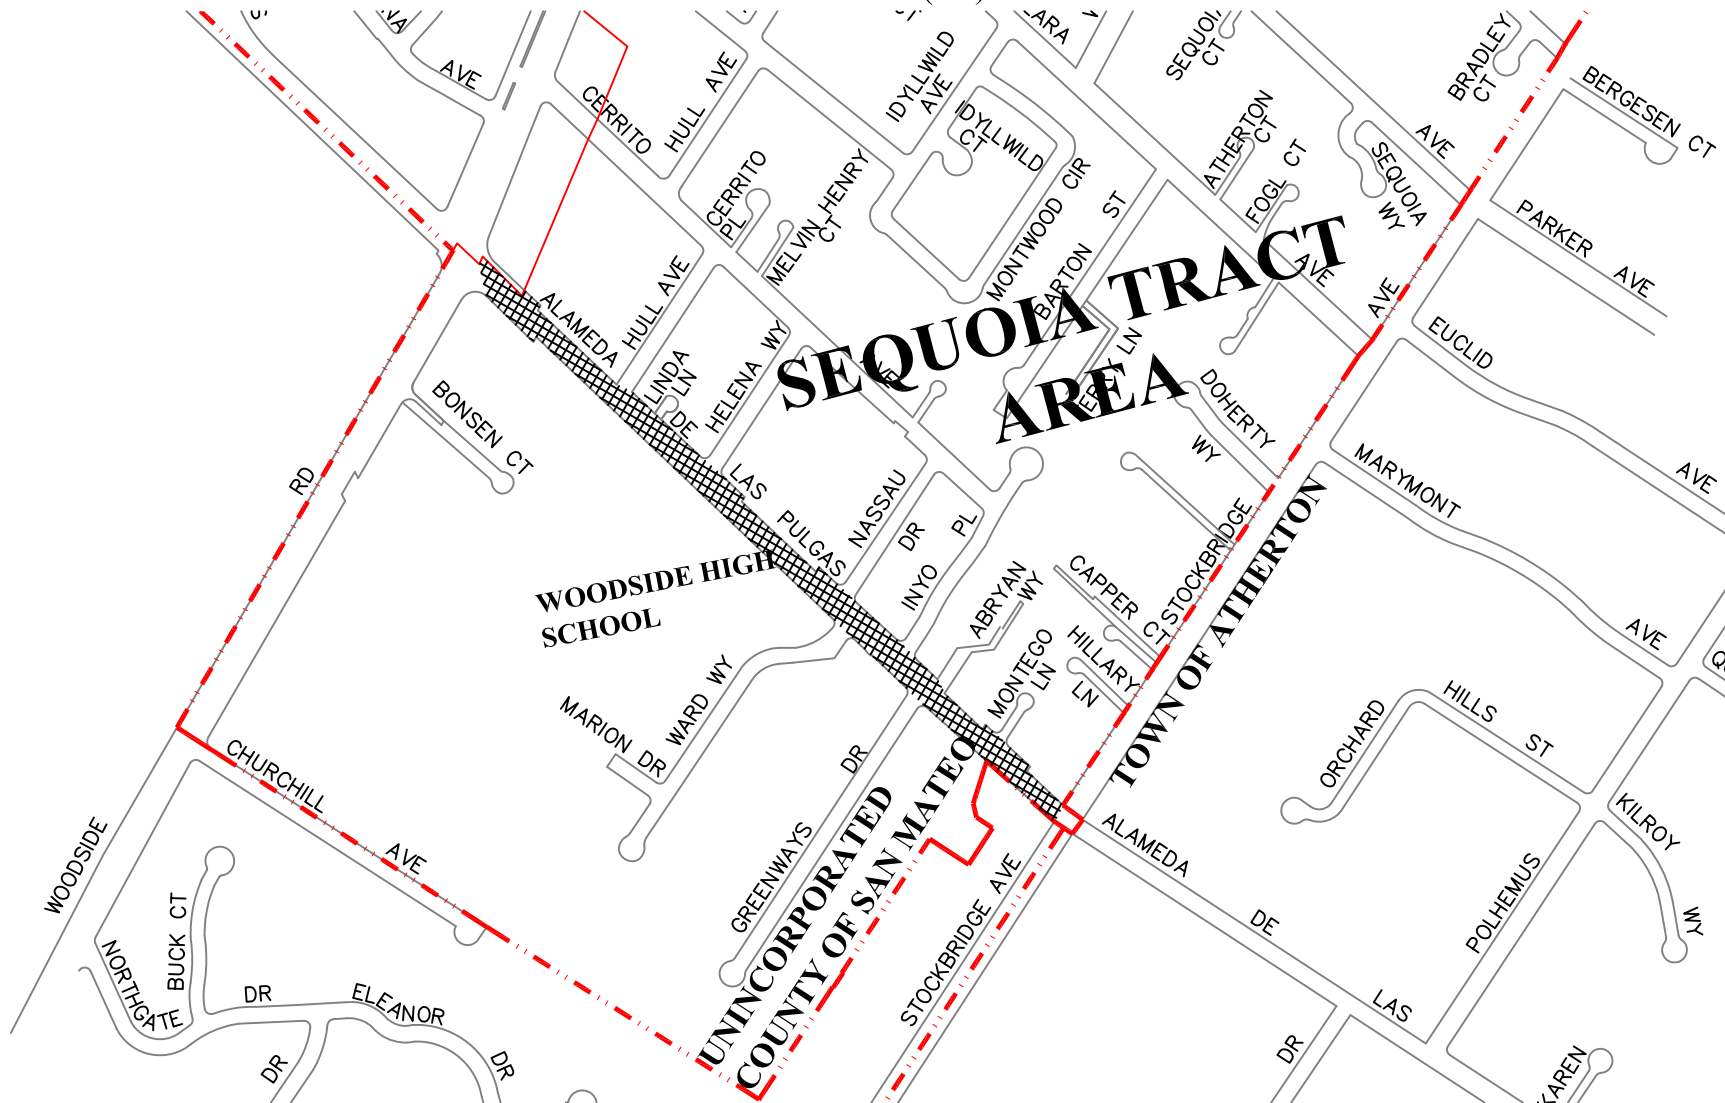

----- COUNTY/TOWN BOUNDARY [Hatched Box] PROJECT LOCATION

FILENAME: F:\USERS\DESIGN\LD\S4863000\DWG\LOCATION MAP.DWG



DESIGNED BY: KL
 CHECKED BY: GT
 DRAWN BY: KL

INSTALLATION OF COLORED BIKE LANES ON ALAMEDA DE LAS PULGAS
 IN THE WEST MENLO PARK AND SEQUOIA TRACT AREAS
PROJECT LOCATION MAP – SEQUOIA TRACT AREA

SCALE: NO SCALE
 DATE: 11/16/2009
 FILE NO: S4863

JAMES C. PORTER DIRECTOR OF PUBLIC WORKS
 SAN MATEO COUNTY

555 COUNTY CENTER, 5TH FLOOR
 REDWOOD CITY, CALIFORNIA 94063-1665