

## AQUARIUM

## FLOORS 1, 2, 4 & ROOF

BUILDING 2  
1 CIRCLE STAR WAY  
San Carlos, CA 94070

## ROOFTOP LANDSCAPE IRRIGATION PLAN

ISSUE DATE:	DESCRIPTION:
04/30/13	PROGRESS SET
05/22/13	ISSUE FOR PERMIT
10/24/13	BULLETIN #53

DRAWN BY: I.S.C. GROUP  
REVIEWED BY:  
APPROVED BY:  
DES PROJECT NO.:

© 2013

L3.01



SHEET NO.

### GENERAL NOTES:


1. REFER TO SHEET L3.02 FOR IRRIGATION NOTES, LEGEND, AND DETAILS.
2. IRRIGATION PLAN IS DIAGRAMMATIC ACTUAL EQUIPMENT LOCATIONS MAY VARY AND MAY REQUIRE FIELD VERIFICATION.
3. COORDINATE EQUIPMENT LOCATION WITH PLANTING PLAN AND ALL OTHER ROOF PATIO CONSTRUCTION.
4. CONFLICTS SHALL BE BROUGHT TO THE ATTENTION OF THE LANDSCAPE ARCHITECT AND BE RESOLVED PRIOR TO INSTALLATION.
5. COORDINATE WITH SHEET L4.01 FOR PLANTING DESIGN AND INFORMATION.
6. REFER TO SHEET L5.01 FOR WATER FEATURE DESIGN AND INFORMATION.
7. REFER TO SHEET L8.01 AND L8.02 FOR DETAILS AND SECTION/ELEVATION.

### IRRIGATION SYSTEM LEGEND

	120V. ELECTRICAL SOURCE	-BY OTHER SECTION OF CONTRACT
	WATER SOURCE -3/4"	-BY OTHER SECTION OF CONTRACT
	BACKFLOW PREVENTION DEVICE	-WILKINS-975XLSE-3/4"
	REMOTE CONTROL VALVE WITH DRIP FILTER	-GRISWOLD-DW-3/4" WITH -RAINBIRD-PRF-075-RBY
	ELECTRIC CONTROLLER (8 STATION)	-TORO-EVO-40D-4-SC
	RAIN/WEATHER SENSOR	-TORO-ET SENSOR (WIRELESS)
	MANUAL FLUSH VALVE	-NETAFIM-T12SOV
	6" POP-UP SPRAY HEADS	-TORO-570Z-6P-PRX-COM-O-T-8Q
	4" POP-UP SPRAY HEADS	-TORO-570Z-6P-PRX-COM-O-T-5Q
	IRRIGATION SUPPLYLINE	-WROUGHT BRASS PIPE-3/4"
	LATERAL LINES UNDER TILES	-SALCO A/R PVC FLEX HOSE-3/4" & 1/2"
	VERTICAL PLANTER DRIP EmitterLINE	-NETAFIM-TLEZ-04-06
	RAISED PLANTER DRIP EmitterLINE	-NETAFIM-TLEZ-04-06
	CONTROLLER STATION NUMBER GALLONS PER MINUTE THROUGH VALVE	

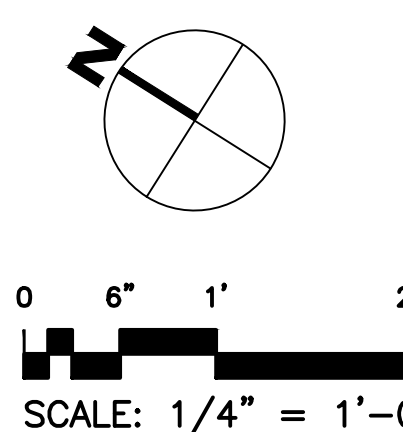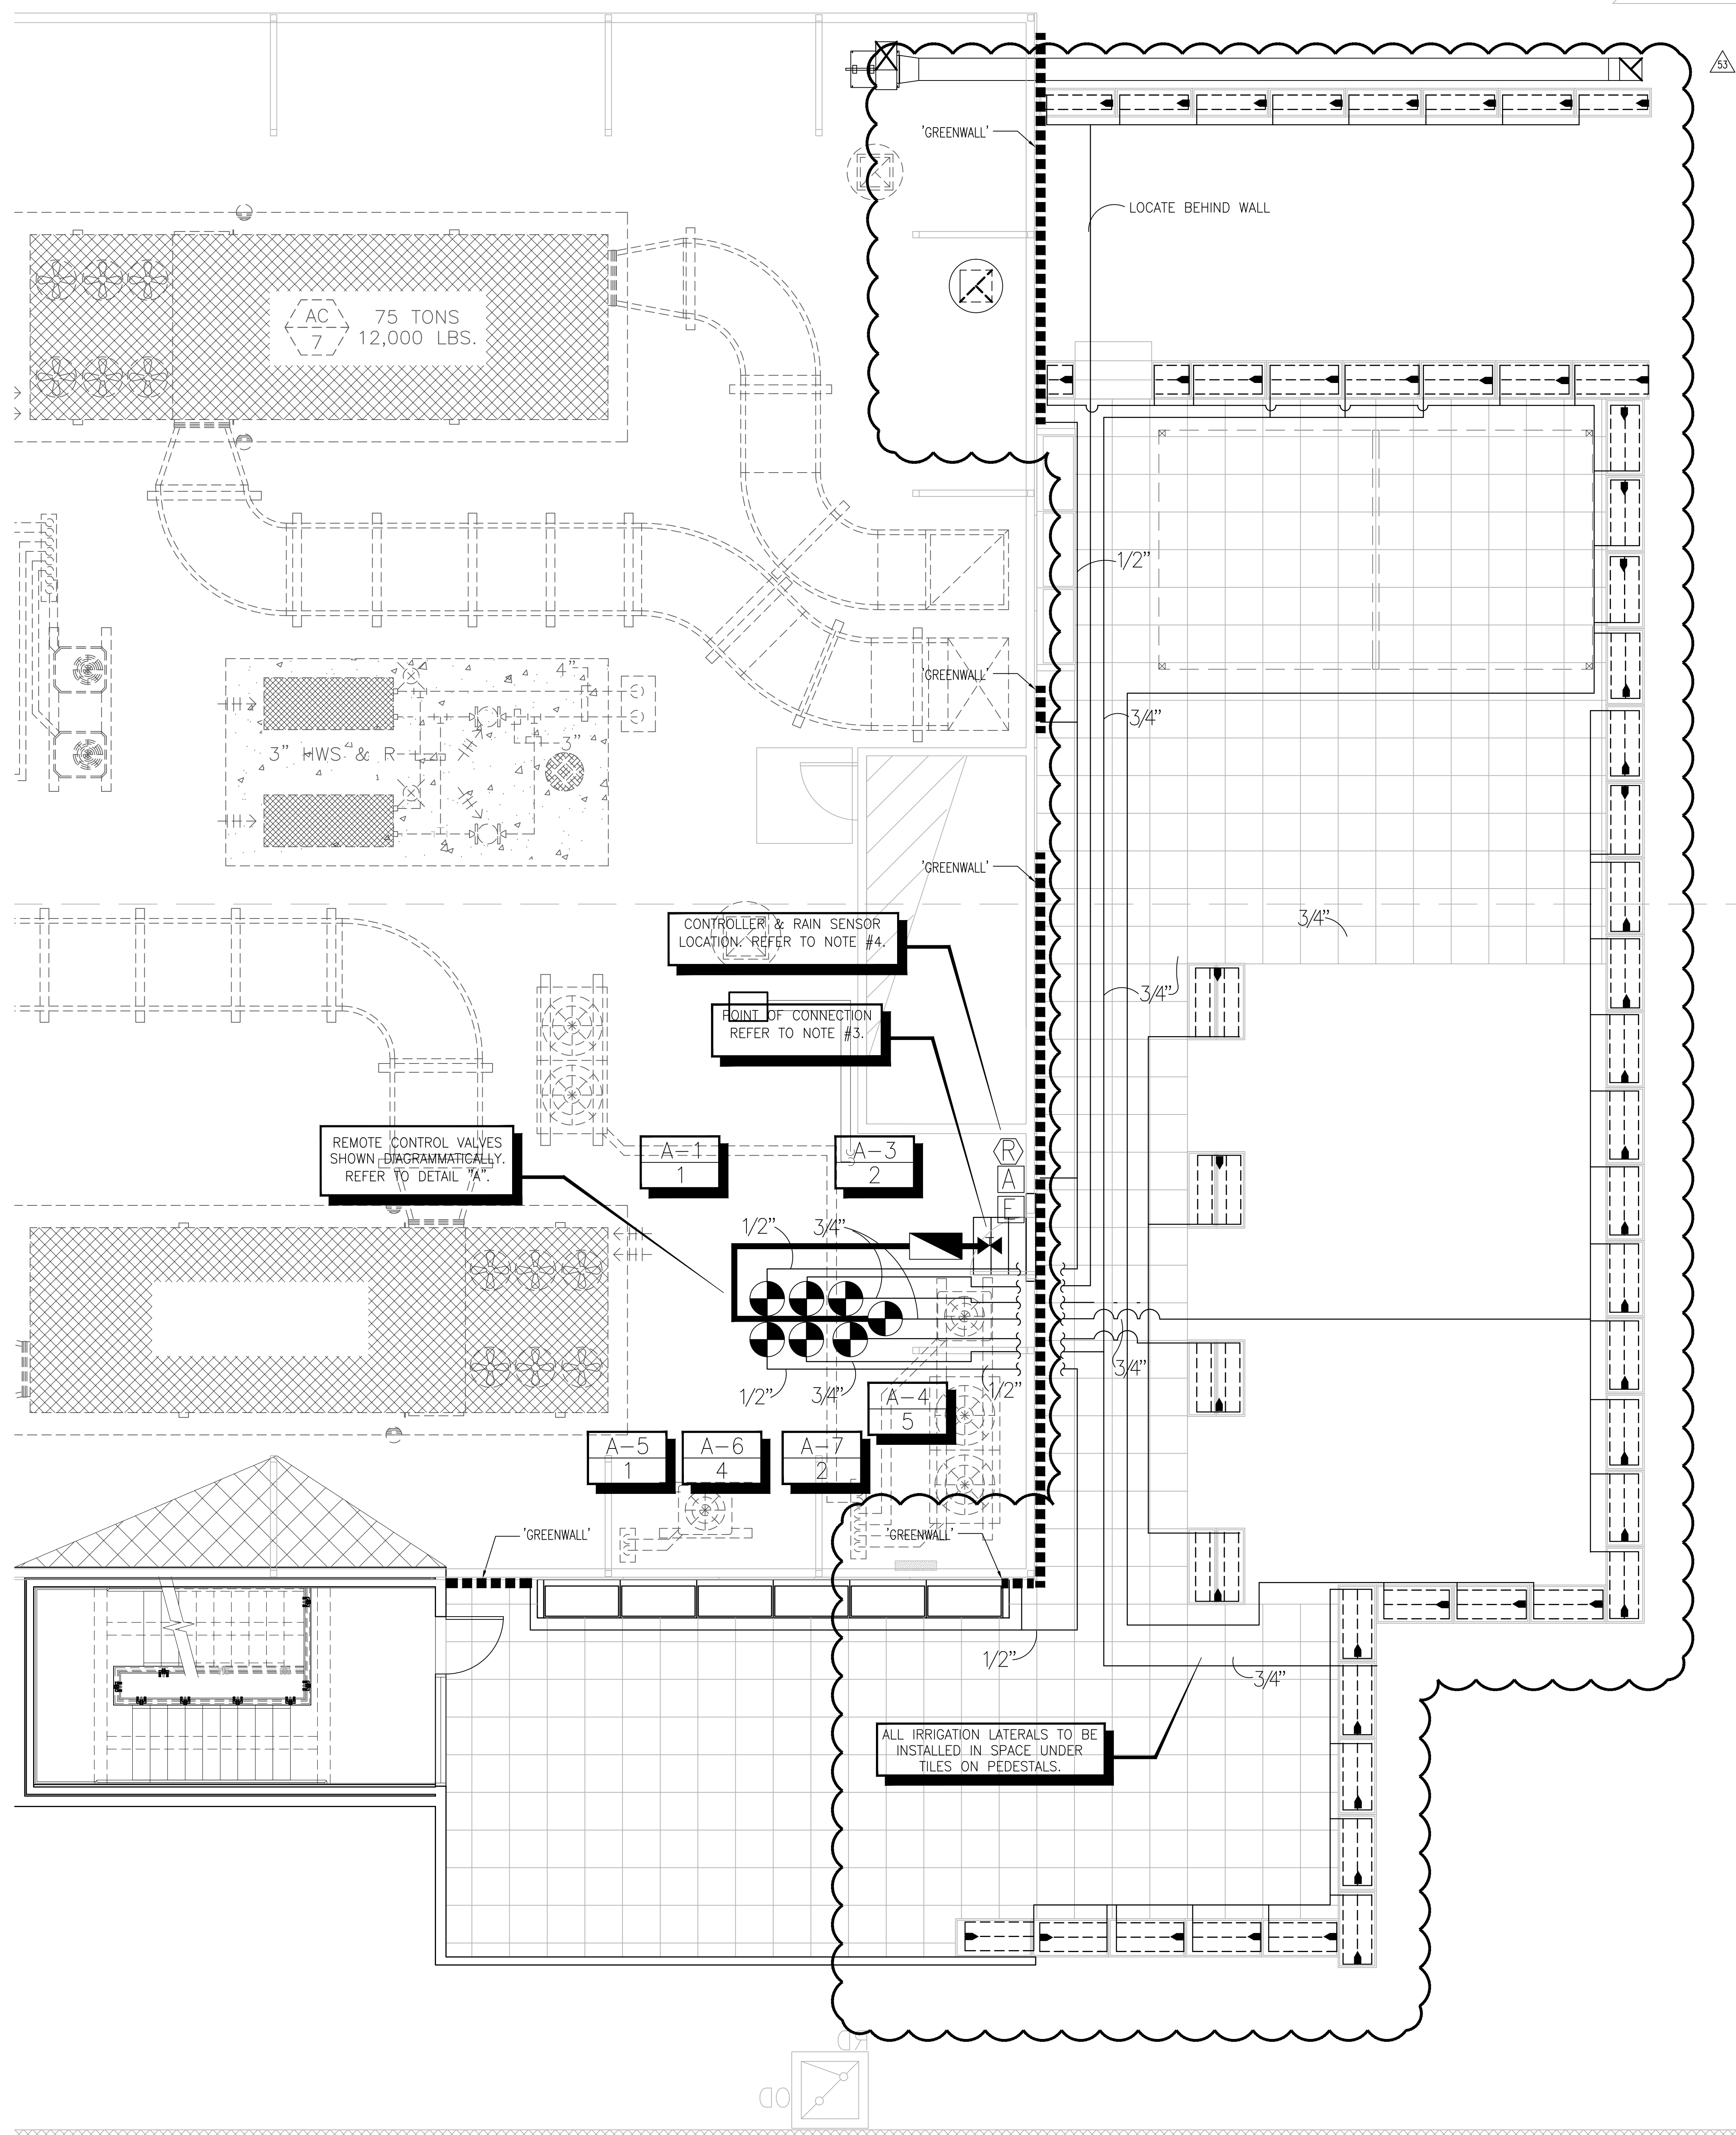

### KEY MAP:

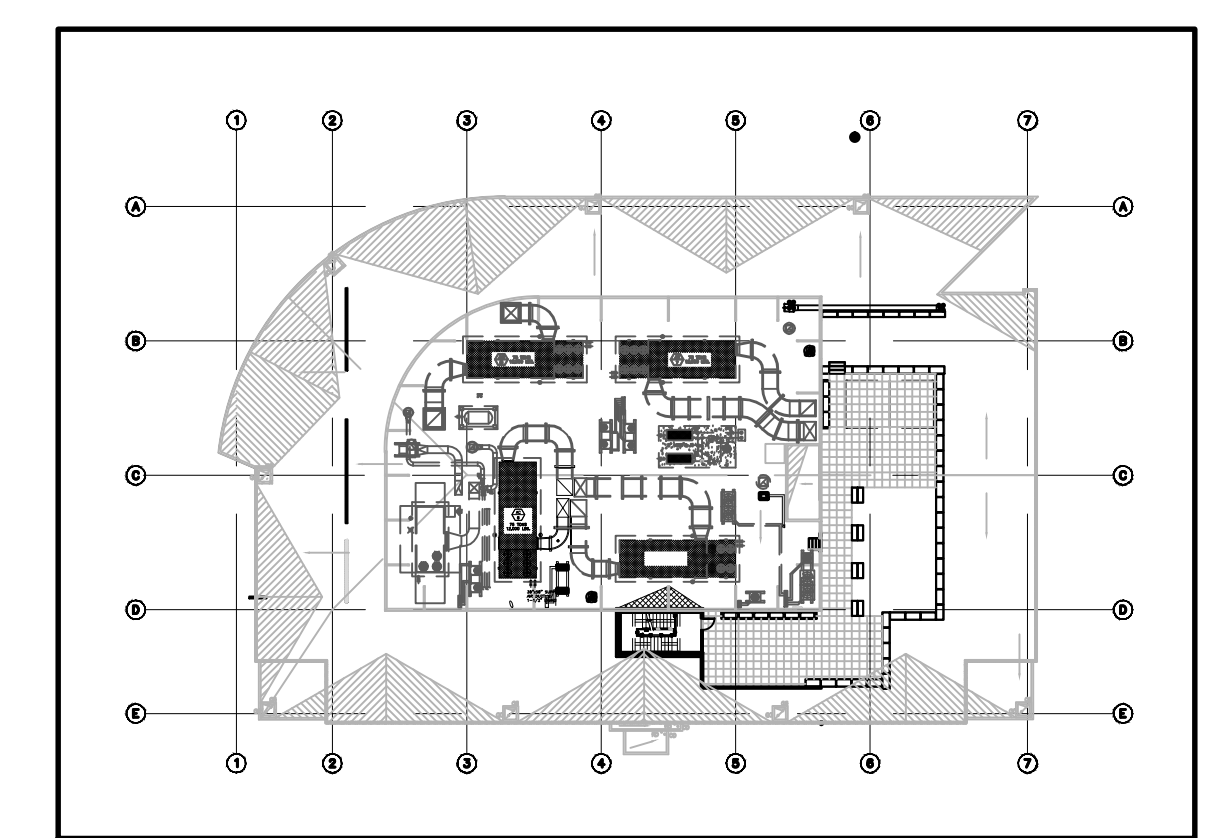

Nov\_01\_2013 12:15pm Allards P:\Projects\13040001\Draw\Land\L3.01.dwg